


 


**Legend**

-  Work Area
-  Cone
-  Existing Sign
-  Temporary Sign


Contractor: Pioneer Earthmovers  
 Agency: Arizona Department of Transportation and Lake Havasu City  
 Project: Roadway Improvements  
 Project Name: Acoma Pavement Street Improvements  
 Location: Acoma Blvd S  
 Start Date: \_\_\_\_-\_\_\_\_-\_\_\_\_  
 End Date: \_\_\_\_-\_\_\_\_-\_\_\_\_  
 Contact: Tony - 928.727.2250

CHANNEL  
DAYTIME ONLY

SAME CONCEPT TO BE USED  
ON OPPOSITE SIDE OF STREET  
AND  
AS WORK PROGRESSES



**QUAIL  
CONSTRUCTION**  
 4166 KATHY EAST, FORT MOHAVE, AZ 86426

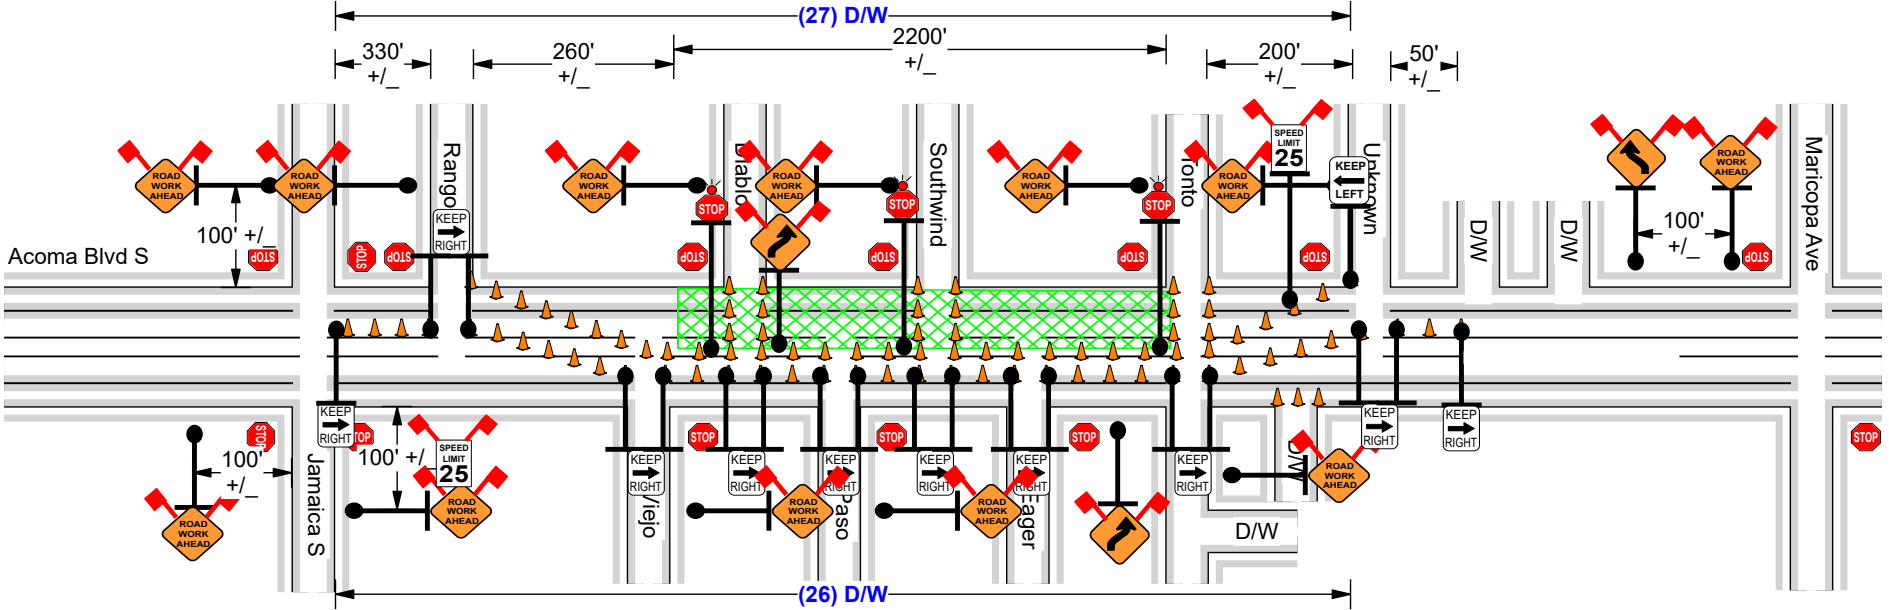


**ADDITIONAL NOTES:**  
 \*\*\*ADDITIONAL SPEED LIMIT 25'S  
 TO BE PLACED EVERY 1000'  
 \*\*\*CREWS TO ASSIST MOTORISTS  
 ACCESSING SIDE STREETS

**SPACING:**  
 Traffic Cone, 28" (retro-reflective):  
 40 feet - Edgeline  
 60 feet - Centerline  
 5 feet - Driveway

PLAN NOT TO SCALE  
 FIELD ADJUSTMENTS TO BE MADE AS NEEDED

ALL ITEMS TO BE BAGGED AND FLAGGED AS REQUIRED

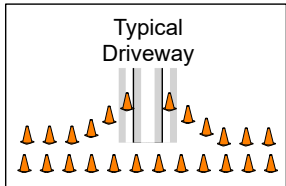

ATSSA CERTIFICATION #S  
 TOM NORMAN - #35721 - EXP - 09.28.2028  
 NANCY NORMAN - #35723 - EXP - 09.28.2028  
 KELSEY WATERS - #112090109161 - EXP - 07.13.2029

**NOTES:** The Traffic Control Plan is based on Quail Construction, LLC being responsible for the delivery and placement, relocations, as well as the final teardown and removal of the Traffic Control Devices. Pioneer Earthmovers will be responsible for maintenance of the Traffic Control Devices while Quail Construction, LLC is not on the job site.

**PREPARED BY:**  
 Nancy Norman  
 nnorman@quailcorp.com  
 Quail Construction, LLC  
 03.17.26  
 928.768.7233 - phone / 928.444.3303 - cell

TCP #: QCFM-26.0151