

Contractor: Pioneer Earthmovers
 Agency: Lake Havasu City
 Project: Roadway Improvements
 Project Name: Acoma Pavement Street Improvements
 Location: Acoma Blvd S, McCulloch N - Bunker
 Working Hours: ___:___ am to ___:___ pm
 Start Date: _____
 End Date: _____
 Contact: Tony - 928.727.2250


Legend

- Work Area
- Cone

TURN AND THRU
 LANE CLOSURES
 WITH
 ROAD CLOSURES
 WORKING HOURS



**QUAIL
 CONSTRUCTION**
 4166 KATHY EAST, FORT MOHAVE, AZ 86426

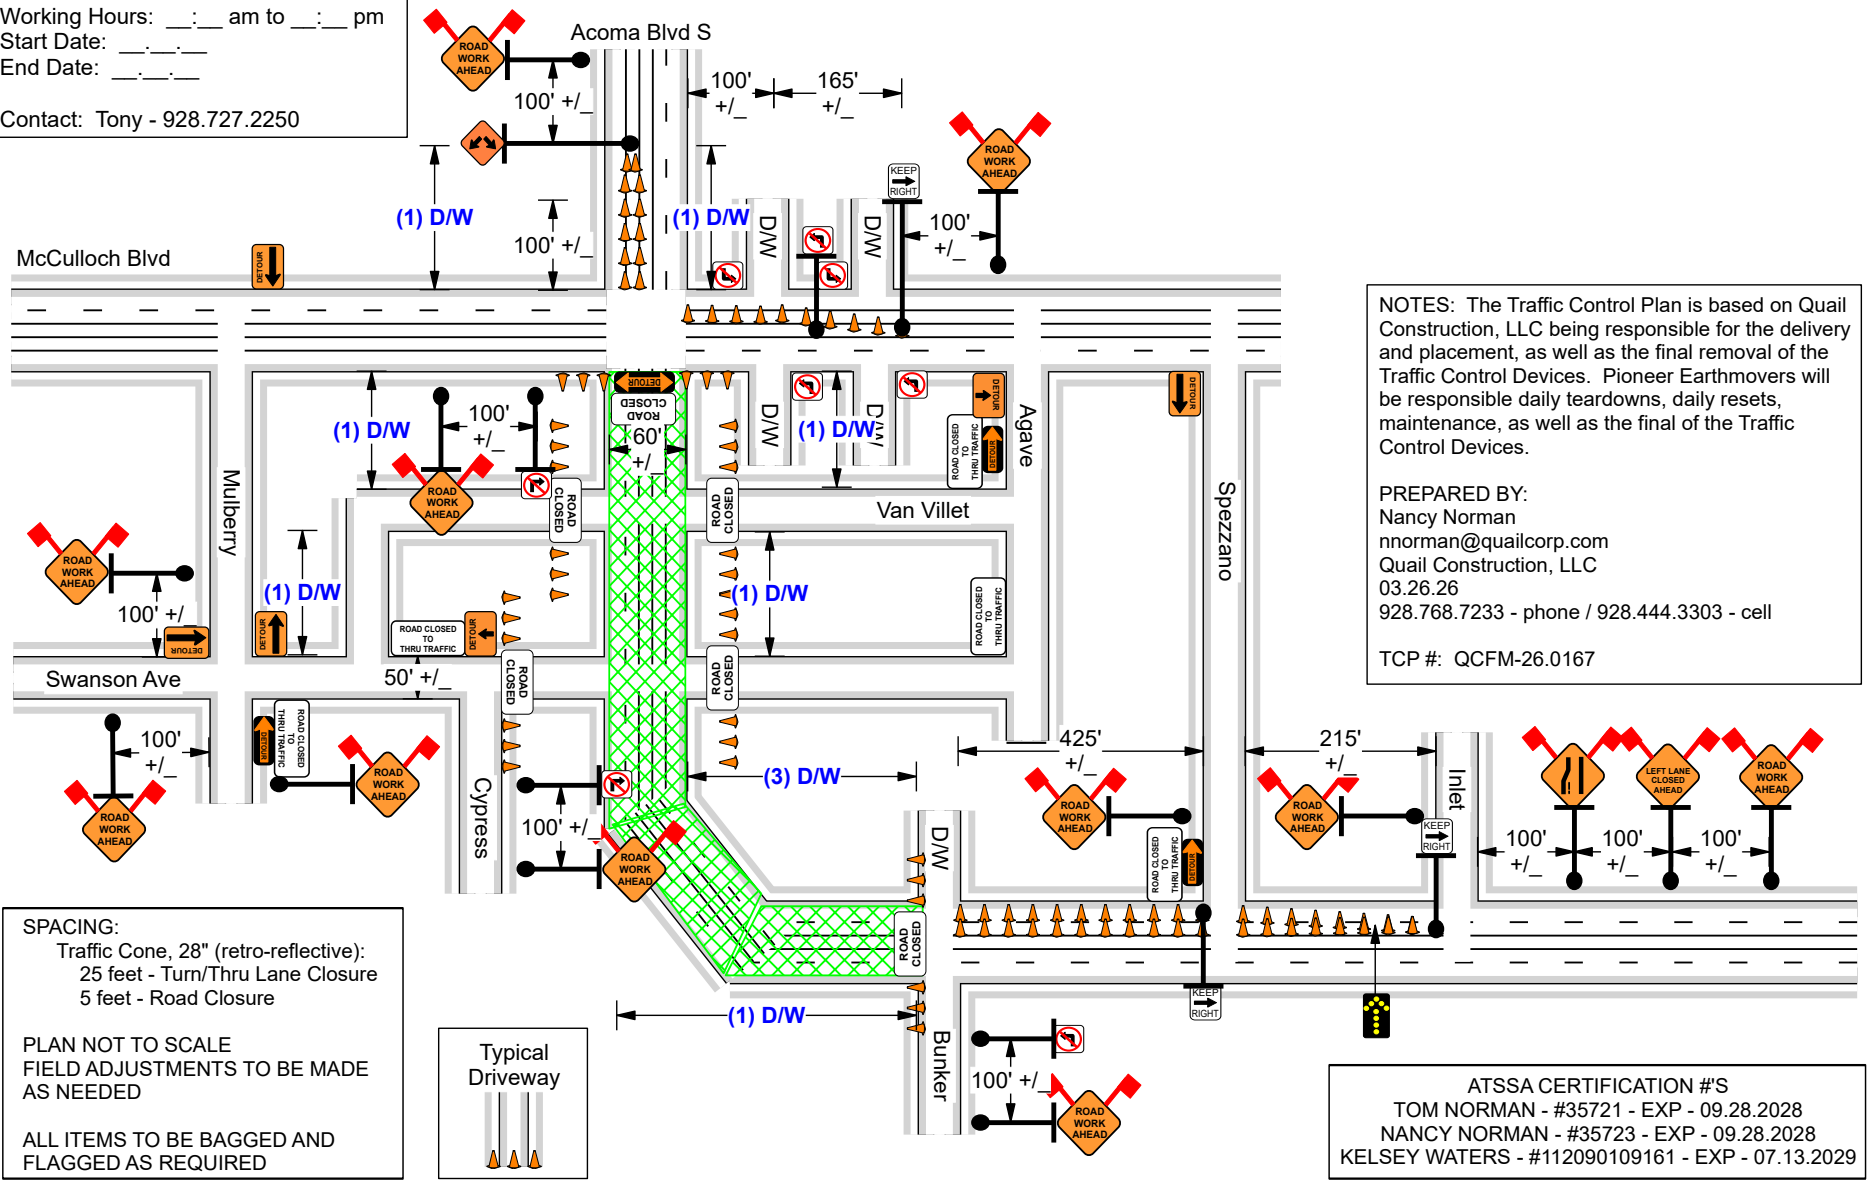


NOTES: The Traffic Control Plan is based on Quail Construction, LLC being responsible for the delivery and placement, as well as the final removal of the Traffic Control Devices. Pioneer Earthmovers will be responsible daily teardowns, daily resets, maintenance, as well as the final of the Traffic Control Devices.

PREPARED BY:
 Nancy Norman
 nnorman@quailcorp.com
 Quail Construction, LLC
 03.26.26
 928.768.7233 - phone / 928.444.3303 - cell
 TCP #: QCFM-26.0167

SPACING:
 Traffic Cone, 28" (retro-reflective):
 25 feet - Turn/Thru Lane Closure
 5 feet - Road Closure

PLAN NOT TO SCALE
 FIELD ADJUSTMENTS TO BE MADE
 AS NEEDED

ALL ITEMS TO BE BAGGED AND
 FLAGGED AS REQUIRED

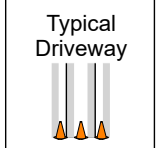

ATSSA CERTIFICATION #S
 TOM NORMAN - #35721 - EXP - 09.28.2028
 NANCY NORMAN - #35723 - EXP - 09.28.2028
 KELSEY WATERS - #112090109161 - EXP - 07.13.2029