


**Legend**

- Work Area
- Cone

Contractor: Pioneer Earthmovers  
 Agency: Lake Havasu City  
 Project: Roadway Improvements  
 Project Name: Acoma Pavement Street Improvements  
 Location: Southwind, Inca - Acoma Blvd S  
 Working Hours: \_\_\_:\_\_\_ am to \_\_\_:\_\_\_ pm  
 Start Date: \_\_\_/\_\_\_/\_\_\_  
 End Date: \_\_\_/\_\_\_/\_\_\_  
 Contact: Tony - 928.727.2250

LEFT TURN LANE CLOSURE WITH ROAD CLOSURE WORKING HOURS

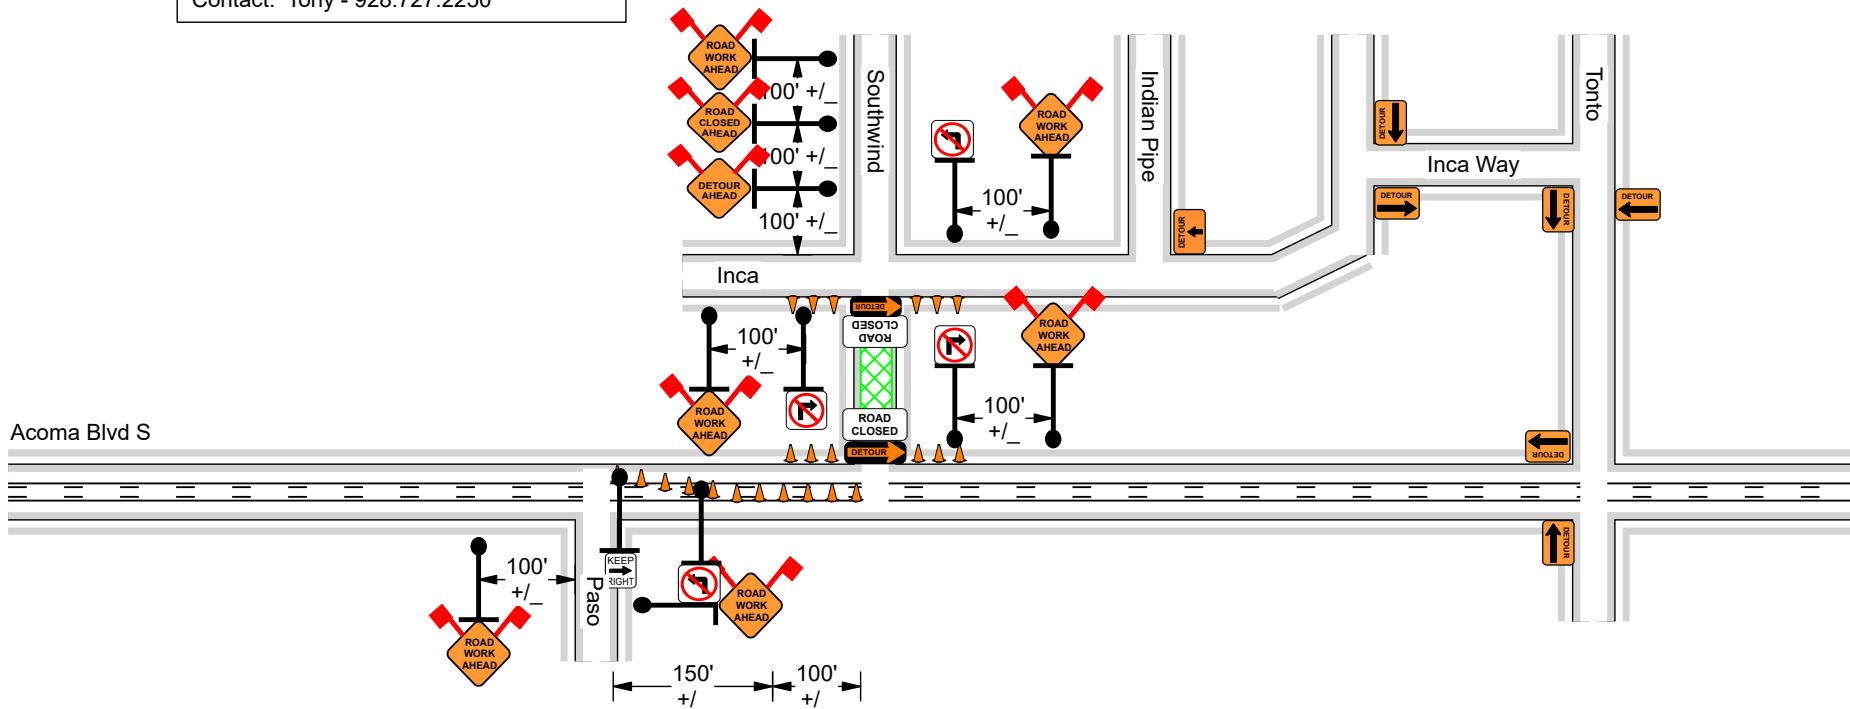

**ADDITIONAL NOTES:**  
 \*\*\*FLAG PERSONS WILL BE PLACED AT ALL ROAD CLOSURES

NOTES: The Traffic Control Plan is based on Quail Construction, LLC being responsible for the delivery and placement, as well as the final removal of the Traffic Control Devices. Pioneer Earthmovers will be responsible for maintenance, as well as the final teardown of the Traffic Control Devices.

PREPARED BY:  
 Nancy Norman  
 nnorman@quailcorp.com  
 Quail Construction, LLC  
 03.26.26 / 04.30.26  
 928.768.7233 - phone / 928.444.3303 - cell

PLAN NOT TO SCALE  
 FIELD ADJUSTMENTS TO BE MADE AS NEEDED  
 ALL ITEMS TO BE BAGGED AND FLAGGED AS REQUIRED

ATSSA CERTIFICATION #'S  
 TOM NORMAN - #35721 - EXP - 09.28.2028  
 NANCY NORMAN - #35723 - EXP - 09.28.2028  
 KELSEY WATERS - #112090109161 - EXP - 07.13.2029

TCP #: QCFM-26.0179