


# LAKE HAVASU CITY, ARIZONA

## ACOMA BLVD STREET IMPROVEMENTS

### PROJECT # B26-PW-106021-500730

#### DRAWING INDEX

SHEET NO	DWG NO	DESCRIPTION
1	C-1	TITLE SHEET
2	C-2	TYPICAL ROADWAY SECTIONS
3	C-3	HWY 95 0+00 TO 12+00 BEGIN PROJECT
4	C-4	STATION 12+00 TO 23+00
5	C-5	STATION 23+00 TO 34+50
6	C-6	STATION 34+50 TO 46+00
12	C-7	STATION 46+00 TO 58+00
8	C-8	STATION 58+00 TO 69+50
9	C-9	STATION 69+50 TO 80+50
10	C-10	STATION 80+50 TO 92+50
11	C-11	STATION 92+50 TO 100+00
12	C-12	STATION 100+00 TO 113+00
13	C-13	STATION 113+00 TO 123+00
14	C-14	MCCULLOCH BLVD, STATION 123+00 TO 135+00
15	C-15	STATION 135+00 TO 146+00
16	C-16	STATION 146+00 TO 158+00
17	C-17	STATION 158+00 TO 170+00
18	C-18	STATION 170+00 TO 180+00
19	C-19	STATION 180+00 TO 192+00
20	C-20	STATION 192+00 TO 205+00
21	C-21	STATION 205+00 TO 218+00
22	C-22	STATION 218+00 TO 231+00
23	C-23	STATION 232+00 TO 243+00
24	C-24	STATION 243+00 TO 255+00
25	C-25	STATION 255+00 TO 267+00
26	C-26	STATION 267+00 TO 273+00 END PROJECT AT HWY 95
27	C-27	LOOKOUT & PONY LANE
28	C-28	LHC TYPICAL DETAILS 1
29	C-29	LHC TYPICAL DETAILS 2

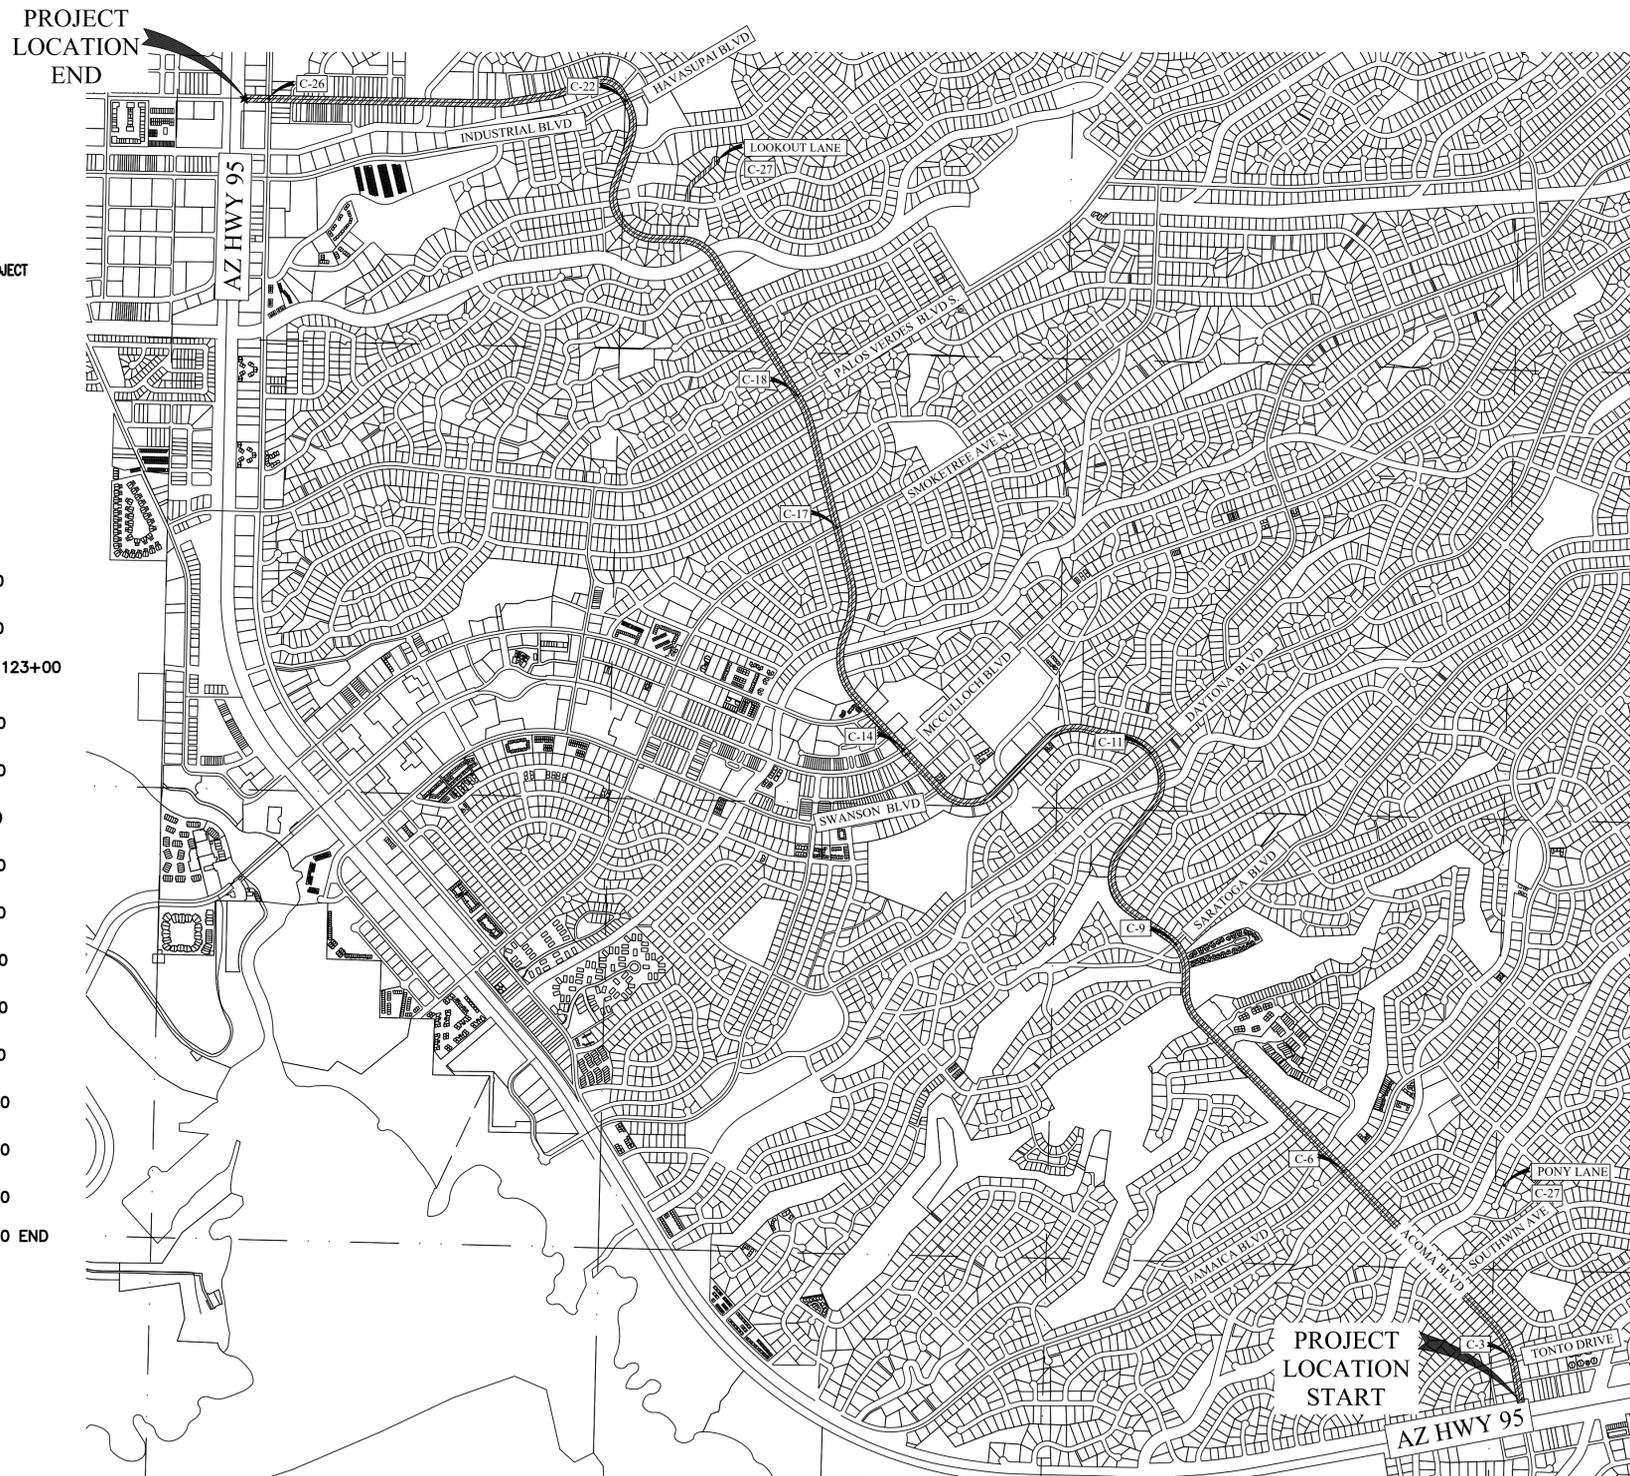

VICINITY MAP  
1" = 1000'

#### CITY COUNCIL

CAL SHEEHY	MAYOR
MICHELE LIN	VICE MAYOR
JIM DOLAN	COUNCIL MEMBER
NANCY CAMPBELL	COUNCIL MEMBER
DAVID DIAZ	COUNCIL MEMBER
CAMERON MOSSES	COUNCIL MEMBER
JENI COKE	COUNCIL MEMBER

#### UTILITY CONTACTS

LAKE HAVASU CITY (WASTEWATER)	(928) 855-3999
LAKE HAVASU CITY (WATER)	(928) 855-2618
SUDDEN LINK	(928) 855-9855
FRONTIER COMMUNICATION	(928) 757-0218
UNISOURCE ENERGY SERVICES (GAS)	(928) 505-7027
UNISOURCE ENERGY SERVICES (ELECTRIC)	(928) 505-7017
OPTIMUM	(928)821-2730

**CITY MANAGER**  
JESS KNUDSEN

**CITY PUBLIC WORKS DIRECTOR**  
RON FOGGIN

**CAPITAL PROGRAM MANAGER:**  
JASON HART

**Engineering Division:**  
MICHAEL WOLFE, P.E.


NO.	#	#	#	#
REVISIONS / SUBMISSIONS				
DATE				




ACOMA BLVD STREET IMPROVEMENTS  
#ITB B26-PW-106021-500730

Designed by: SMC	Drawn by: SC	Checked by: MW	Date: 1/16/2026	Dwg scale: NA
------------------	--------------	----------------	-----------------	---------------


ARIZONA BLUE STAKE  
CALL TWO WORKING DAYS BEFORE YOU DIG  
Dial 811 or 602-263-1100  
1-800-STAKE-IT (OUTSIDE MARICOPA COUNTY)

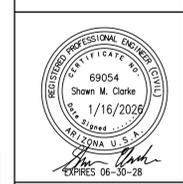

Sheet Number:  
**C-1**  
Sheet 1 of 29

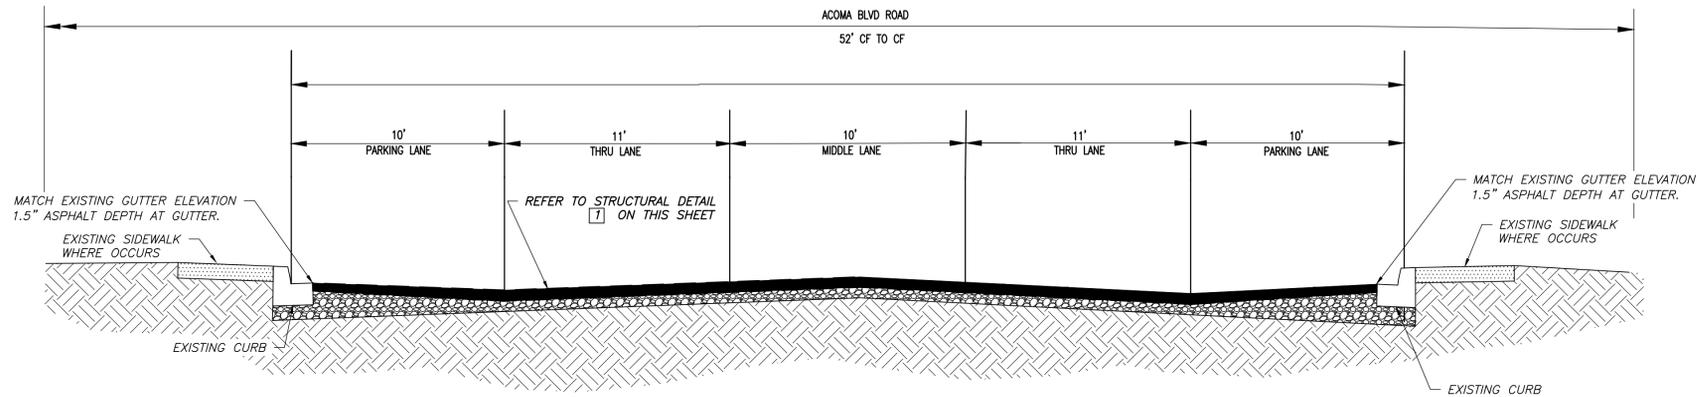


**A-A**  
C-14  
**TYPICAL SECTION**  
NTS

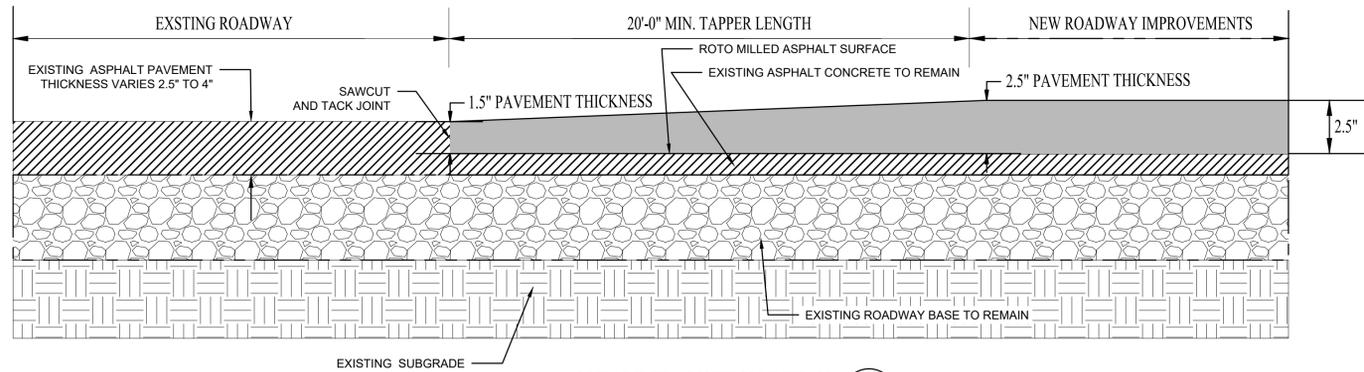


**ASPHALT TRANSITION DETAIL B-B**  
NO SCALE

**DETAIL 1**  
**STRUCTURAL PAVEMENT SECTIONS**


**EXISTING PAVEMENT SECTION**

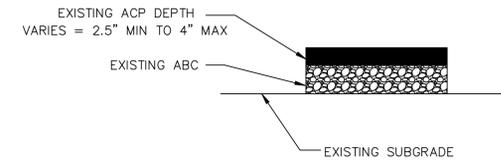

**PROPOSED PAVEMENT SECTIONS**

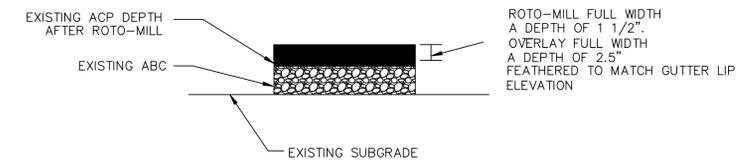

**1-1/2" ROTO MILL PAVEMENT**

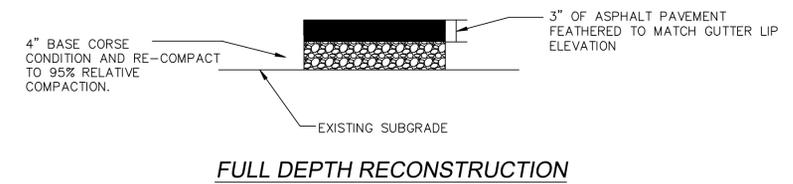

**FULL DEPTH RECONSTRUCTION**


NO.	REVISIONS / SUBMISSIONS	DATE



**ACOMA BLVD STREET IMPROVEMENTS**  
#TB B26-PW-106021-500730

TYPICAL ROADWAY SECTIONS

Designed by: SMC  
Drawn by: SC  
Checked by: MW  
Date: 1/16/2026  
Dwg scale: NA

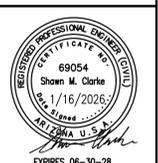


Sheet Number:

**C-1**


Sheet 1 of 29



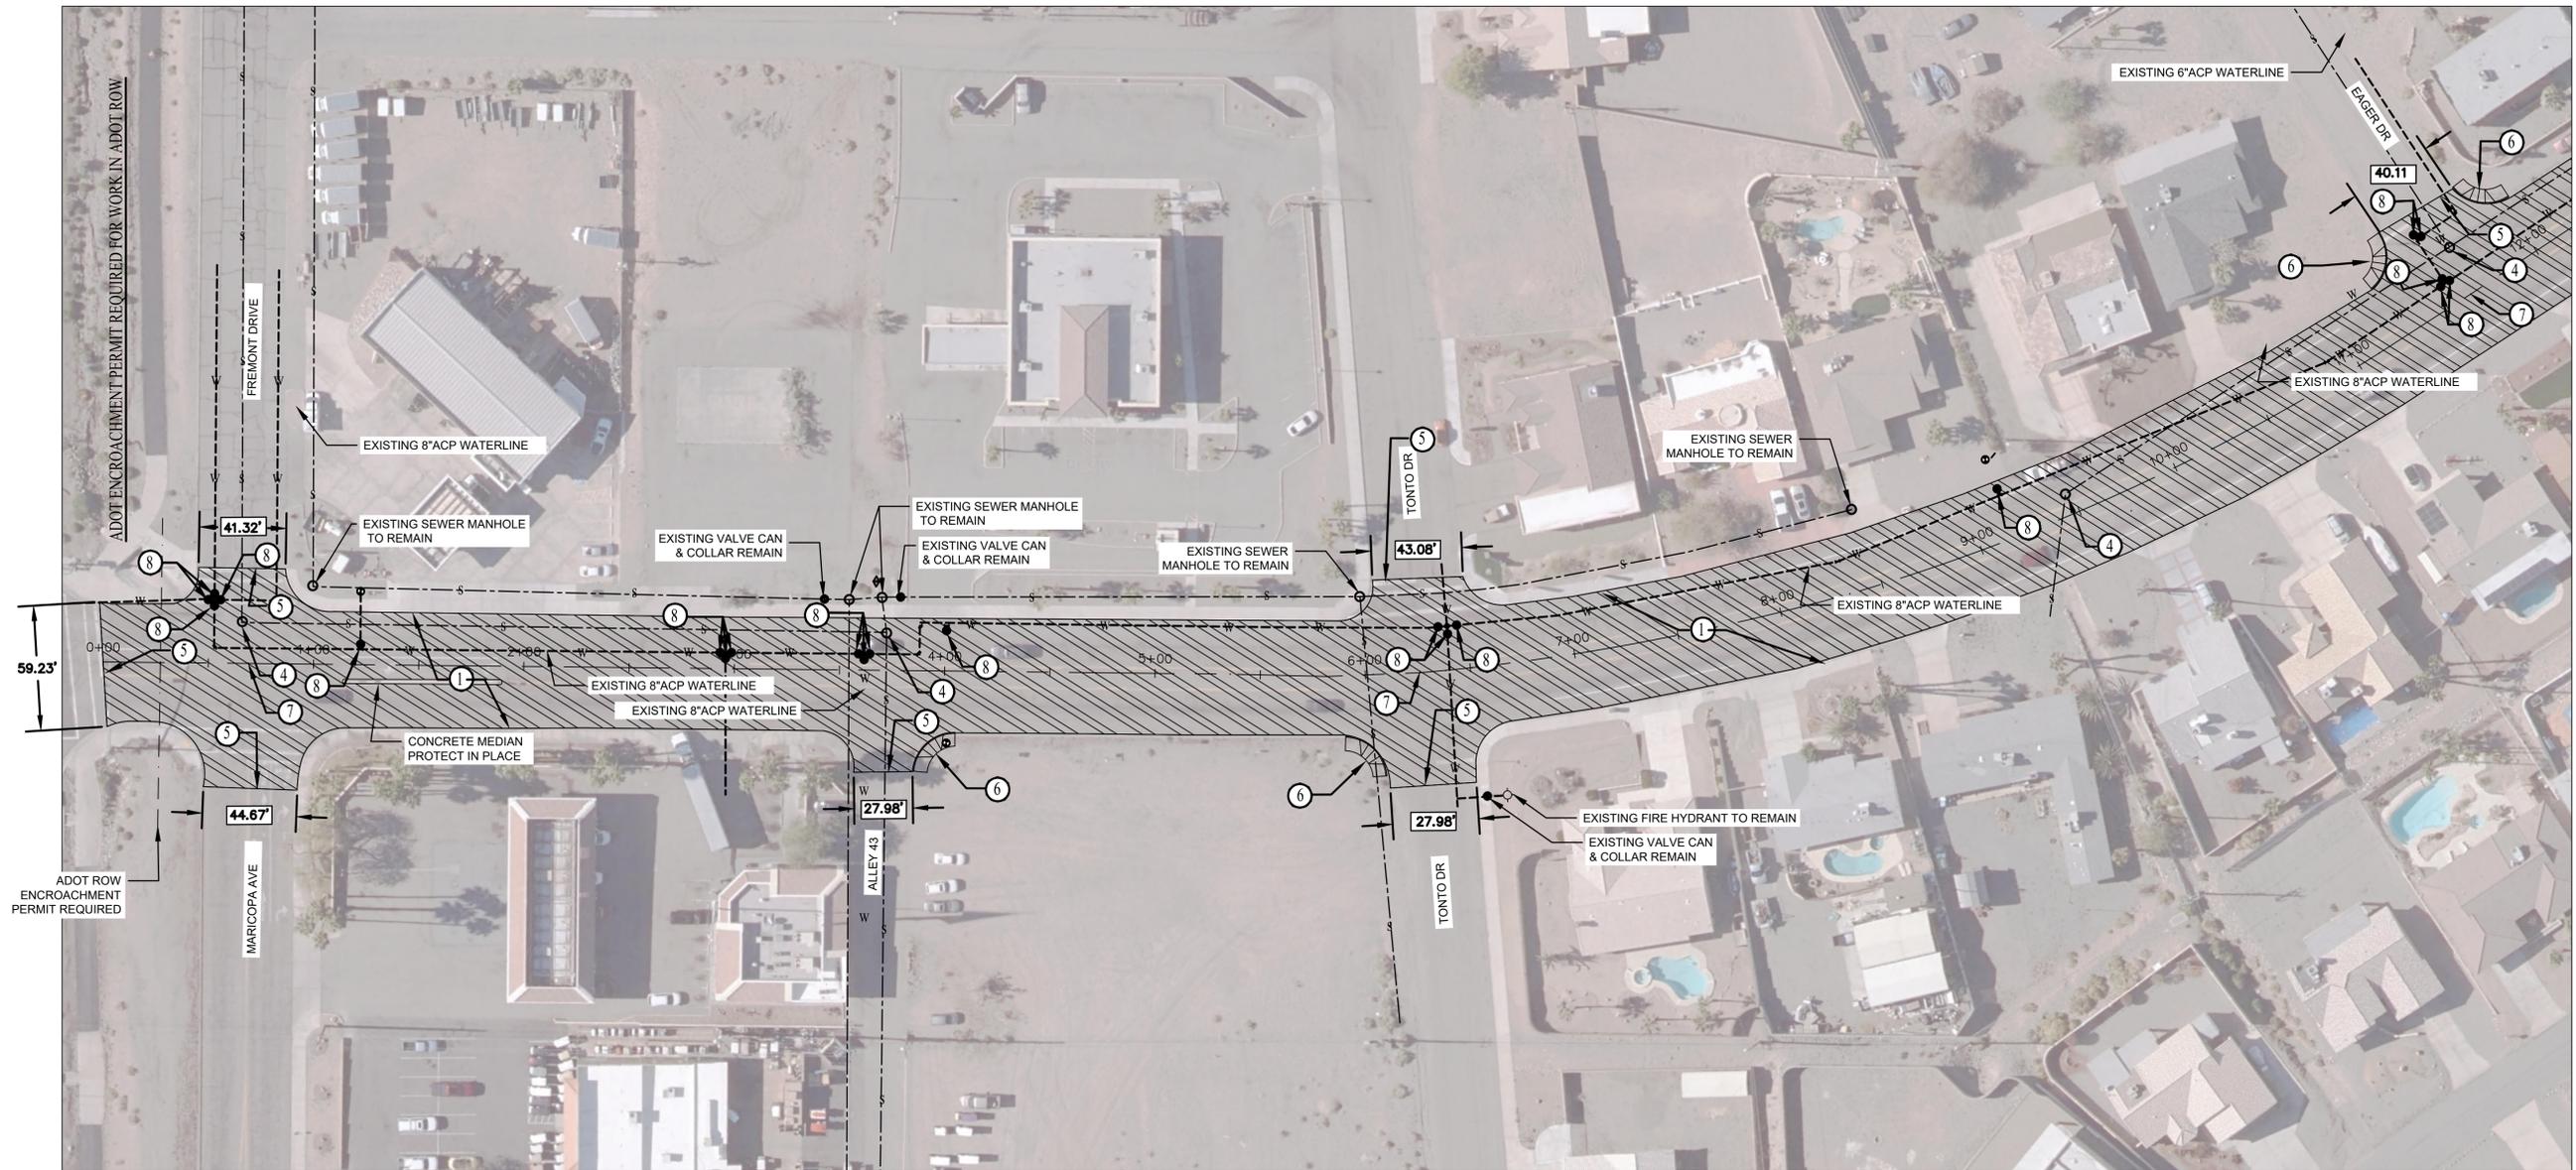

**LEGEND**

-  CONCRETE SIDEWALK OR DRIVEWAY
-  COLD MILL 1.5\"/>

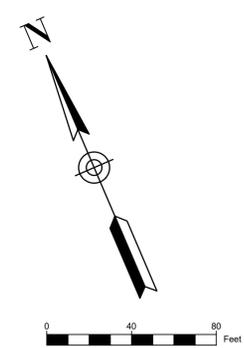

**Acoma Blvd Street Improvement Plan**  
SCALE 1"=40'

**CONSTRUCTION NOTES:**

- ① COLD MILL 1.5" DEPTH & OVERLAY 2.5" ASPHALT CONCRETE PAVEMENT.
- ② EXISTING TO REMAIN / PROTECT IN PLACE.
- ③ NEW WATER VALVE CAN & RAISE CONCRETE COLLAR TO GRADE PER LHC STANDARD DETAIL 300.
- ④ RAISE MANHOLE TO GRADE PER MAG STANDARD 422-2. 30" RING AND COVER TO BE PROVIDED BY CONTRACTOR PER LAKE HAVASU STANDARD DETAIL 406.
- ⑤ SAWCUT EXISTING PAVEMENT AND TRANSITION PER DETAIL B-B ON SHEET C-2.
- ⑥ ADA RAMP PER LHC TYPICAL DETAIL 207.
- ⑦ REPLACE SURVEY MONUMENT PER MAG STANDARD DETAIL 120.
- ⑧ RAISE EXISTING VALVE CAN TO GRADE & PLACE CONCRETE COLLAR

**GENERAL NOTES:**

1. CONTRACTOR SHALL MATCH EXISTING WHERE CONNECTING NEW AC PAVEMENT, CURB OR DRIVEWAY.
2. ACCESS TO BUSINESS AND HOMES SHALL BE MAINTAINED AT ALL TIMES.
3. CONTRACTOR SHALL PROTECT UTILITIES IN PLACE WHERE OCCURS.




NO.	#	#	#	#
REVISIONS / SUBMISSIONS	-	-	-	-
DATE	-	-	-	-




**ACOMA BLVD STREET IMPROVEMENTS**  
#ITB B26-PW-106021-500730

Designed by: SMC  
 Drawn by: SC  
 Checked by: MW  
 Date: 1/16/2026  
 Dwg scale: 1" = 40'


Sheet Number:  
**C-1**

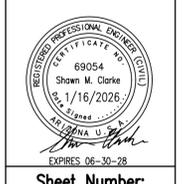

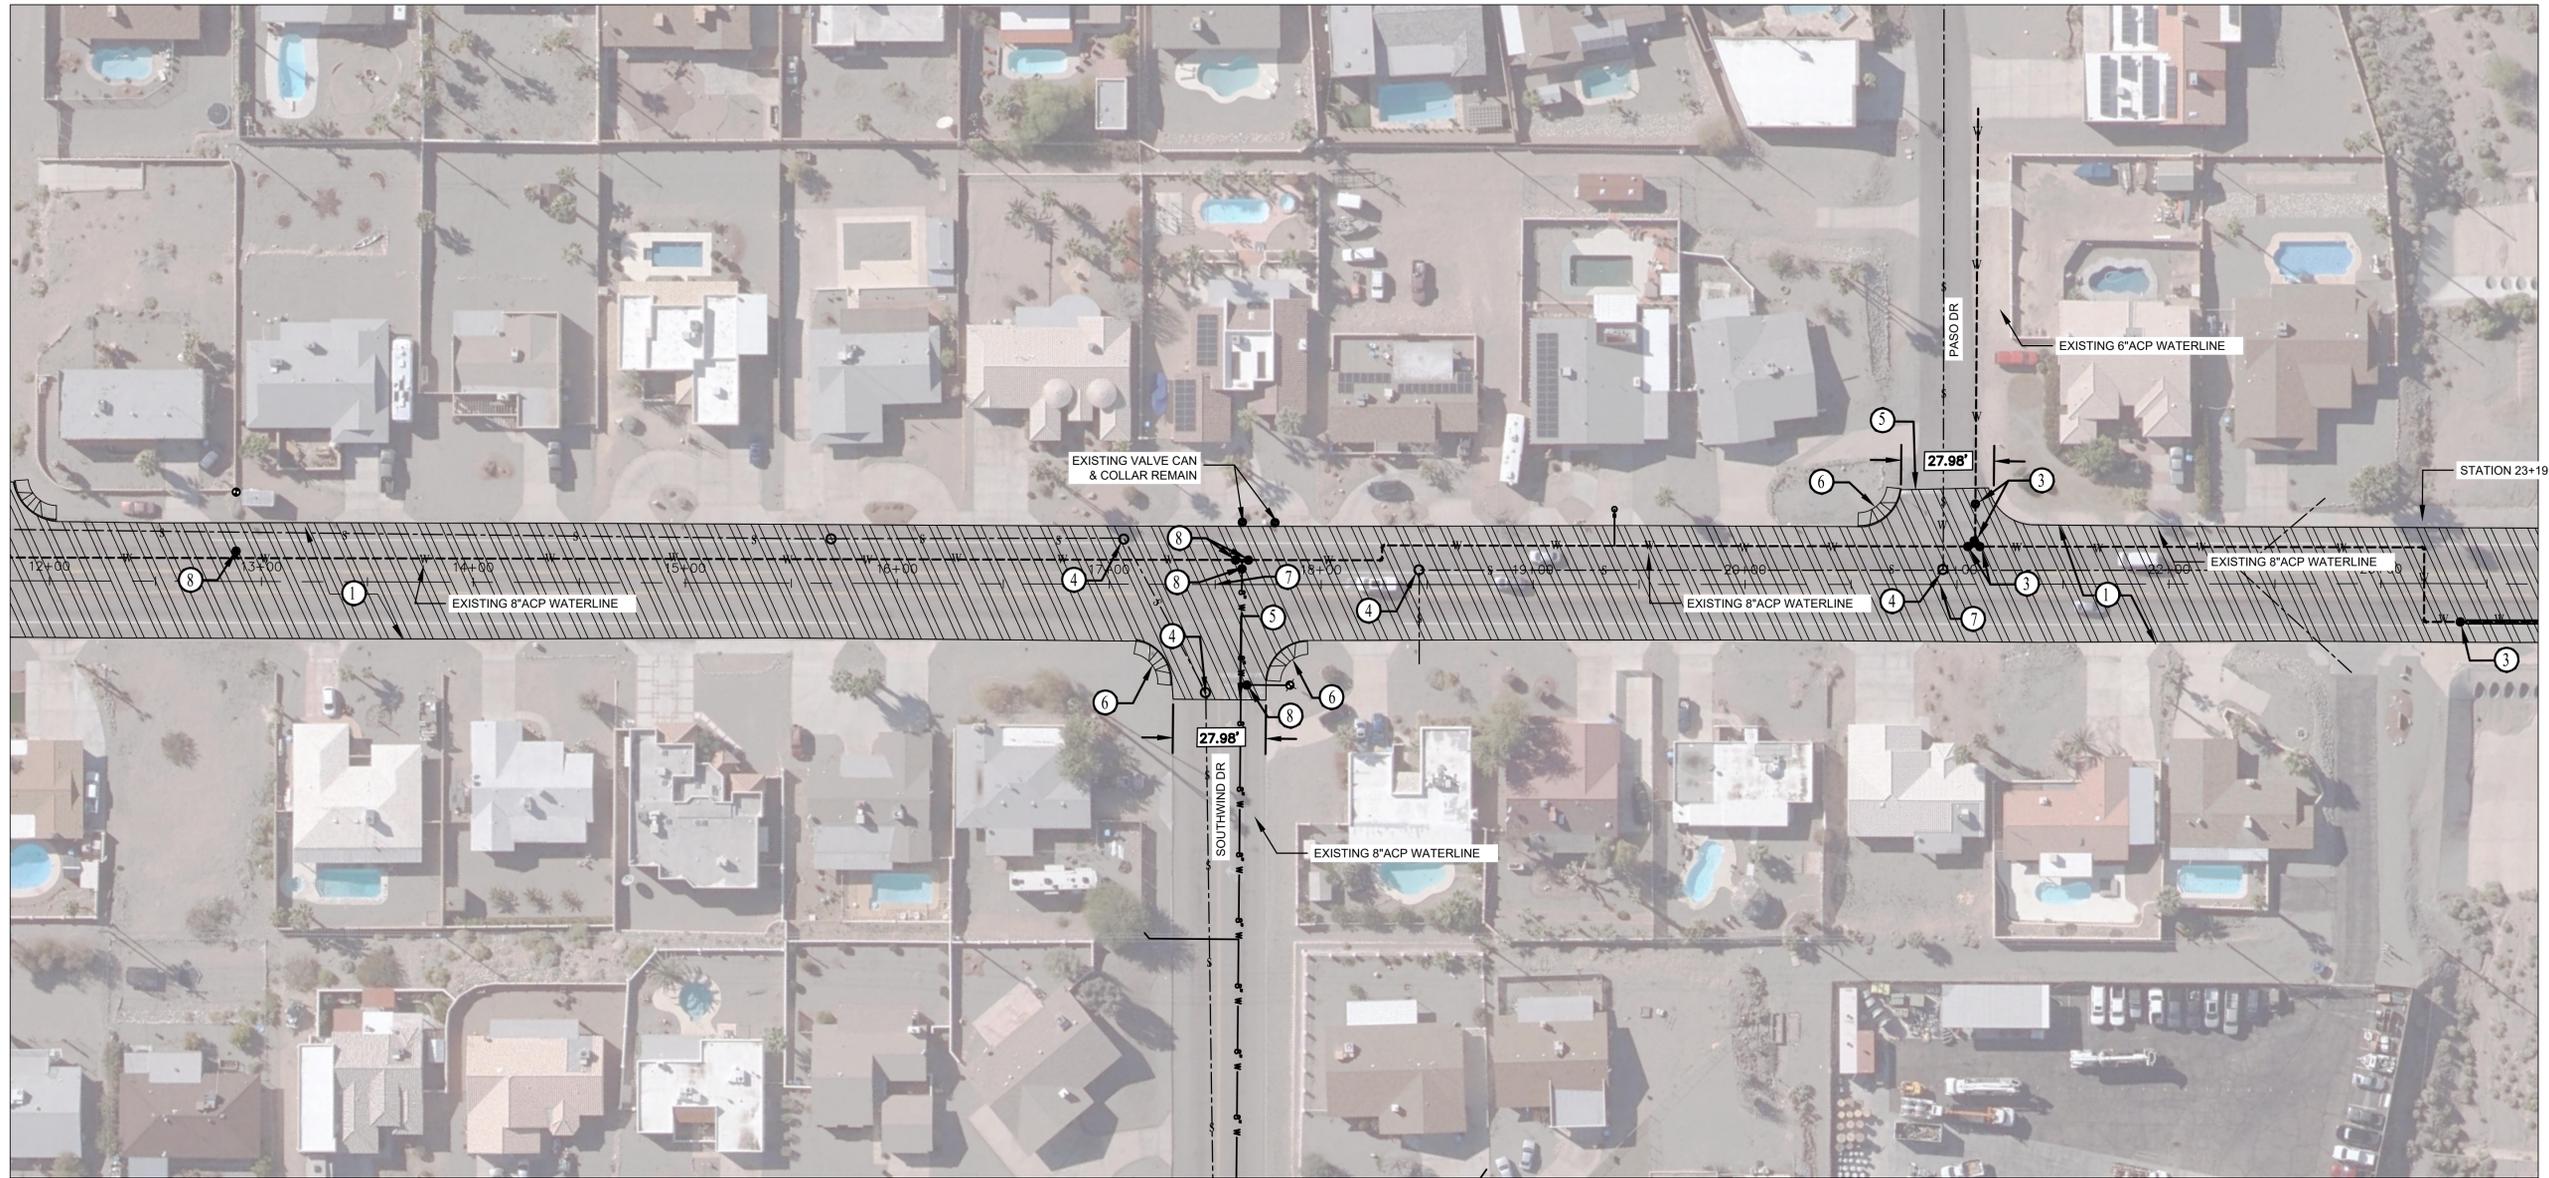

**LEGEND**

-  CONCRETE SIDEWALK OR DRIVEWAY
-  COLD MILL 1.5" & OVERLAY 2.5" ASPHALT CONCRETE PAVEMENT

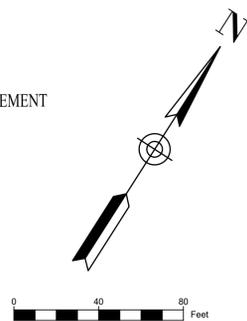

**Acoma Blvd Street Improvement Plan**  
SCALE 1"=40'

**CONSTRUCTION NOTES:**

- ① COLD MILL 1.5" DEPTH & OVERLAY 2.5" ASPHALT CONCRETE PAVEMENT.
- ② EXISTING TO REMAIN / PROTECT IN PLACE.
- ③ NEW WATER VALVE CAN & RAISE CONCRETE COLLAR TO GRADE PER LHC STANDARD DETAIL 300.
- ④ RAISE MANHOLE TO GRADE PER MAG STANDARD 422-2. 30" RING AND COVER TO BE PROVIDED BY CONTRACTOR PER LAKE HAVASU STANDARD DETAIL 406.
- ⑤ SAWCUT EXISTING PAVEMENT AND TRANSITION PER DETAIL B-B ON SHEET C-2.
- ⑥ ADA RAMP PER LHC TYPICAL DETAIL 207.
- ⑦ REPLACE SURVEY MONUMENT PER MAG STANDARD DETAIL 120.
- ⑧ RAISE EXISTING VALVE CAN TO GRADE & PLACE CONCRETE COLLAR

**GENERAL NOTES:**

1. CONTRACTOR SHALL MATCH EXISTING WHERE CONNECTING NEW AC PAVEMENT, CURB OR DRIVEWAY.
2. ACCESS TO BUSINESS AND HOMES SHALL BE MAINTAINED AT ALL TIMES.
3. CONTRACTOR SHALL PROTECT UTILITIES IN PLACE WHERE OCCURS.

**ARIZONA BLUE STAKE**  
CALL TWO WORKING DAYS BEFORE YOU DIG  
**Dial 811 or 602-263-1100**  
**1-800-STAKE-IT**  
(OUTSIDE MARICOPA COUNTY)


NO.	REVISIONS / SUBMISSIONS	DATE
#	-	-
#	-	-
#	-	-
#	-	-




**ACOMA BLVD STREET IMPROVEMENTS**  
#TB B26-PW-106021-500730

Designed by: SMC  
Drawn by: SC  
Checked by: MW  
Date: 1/16/2026  
Dwg scale: 1" = 40'


Sheet Number:  
**C-1**

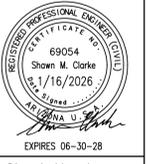

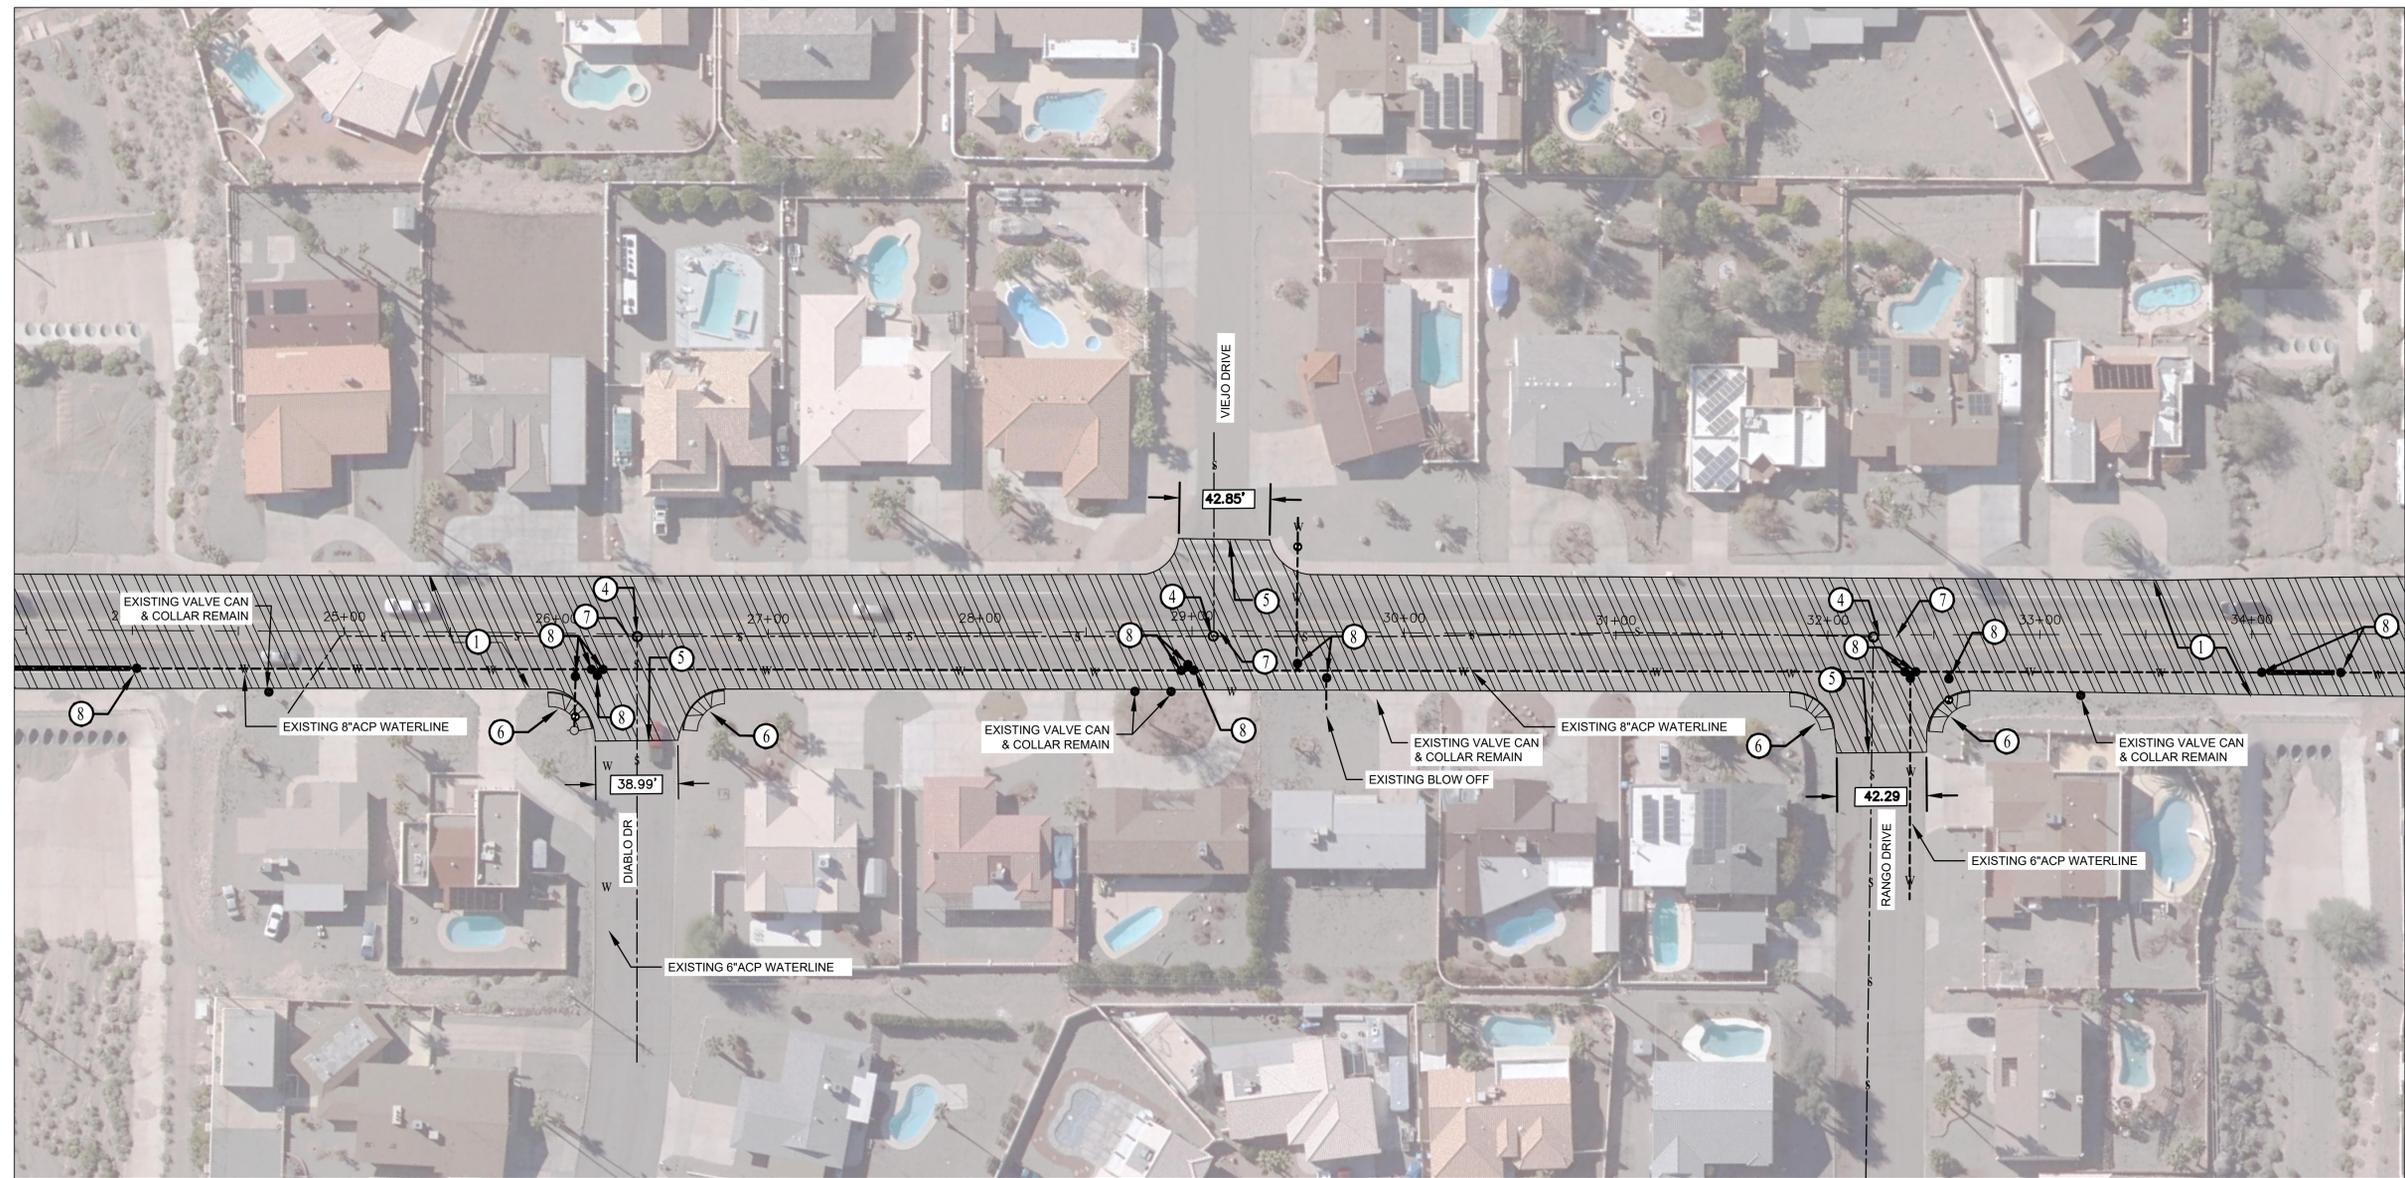

**LEGEND**

-  CONCRETE SIDEWALK OR DRIVEWAY
-  COLD MILL 1.5" & OVERLAY 2.5" ASPHALT CONCRETE PAVEMENT

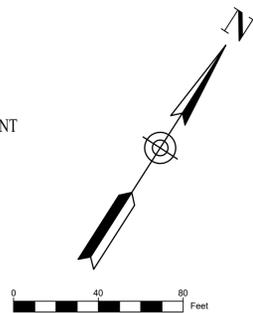

**Acoma Blvd Street Improvement Plan**  
SCALE 1"=40'

**CONSTRUCTION NOTES:**

- ① COLD MILL 1.5" DEPTH & OVERLAY 2.5" ASPHALT CONCRETE PAVEMENT.
- ② EXISTING TO REMAIN / PROTECT IN PLACE.
- ③ NEW WATER VALVE CAN & RAISE CONCRETE COLLAR TO GRADE PER LHC STANDARD DETAIL 300.
- ④ RAISE MANHOLE TO GRADE PER MAG STANDARD 422-2. 30" RING AND COVER TO BE PROVIDED BY CONTRACTOR PER LAKE HAVASU STANDARD DETAIL 406.
- ⑤ SAWCUT EXISTING PAVEMENT AND TRANSITION PER DETAIL B-B ON SHEET C-2.
- ⑥ ADA RAMP PER LHC TYPICAL DETAIL 207.
- ⑦ REPLACE SURVEY MONUMENT PER MAG STANDARD DETAIL 120.
- ⑧ RAISE EXISTING VALVE CAN TO GRADE & PLACE CONCRETE COLLAR

**GENERAL NOTES:**

1. CONTRACTOR SHALL MATCH EXISTING WHERE CONNECTING NEW AC PAVEMENT, CURB OR DRIVEWAY.
2. ACCESS TO BUSINESS AND HOMES SHALL BE MAINTAINED AT ALL TIMES.
3. CONTRACTOR SHALL PROTECT UTILITIES IN PLACE WHERE OCCURS.


**ARIZONA BLUE STAKE**  
CALL TWO WORKING DAYS BEFORE YOU DIG  
**Dial 811 or 602-263-1100**  
**1-800-STAKE-IT**  
(OUTSIDE MARICOPA COUNTY)

NO.	#	#	#	#
REVISIONS / SUBMISSIONS	-	-	-	-
DATE	-	-	-	-




**ACOMA BLVD STREET IMPROVEMENTS**  
#TB B26-PW-106021-500730

Designed by: SMC  
Drawn by: SC  
Checked by: MW  
Date: 1/16/2026  
Dwg scale: 1" = 40'

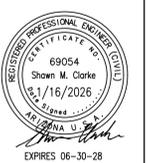


Sheet Number:

**C-1**  
Sheet 1 of 29

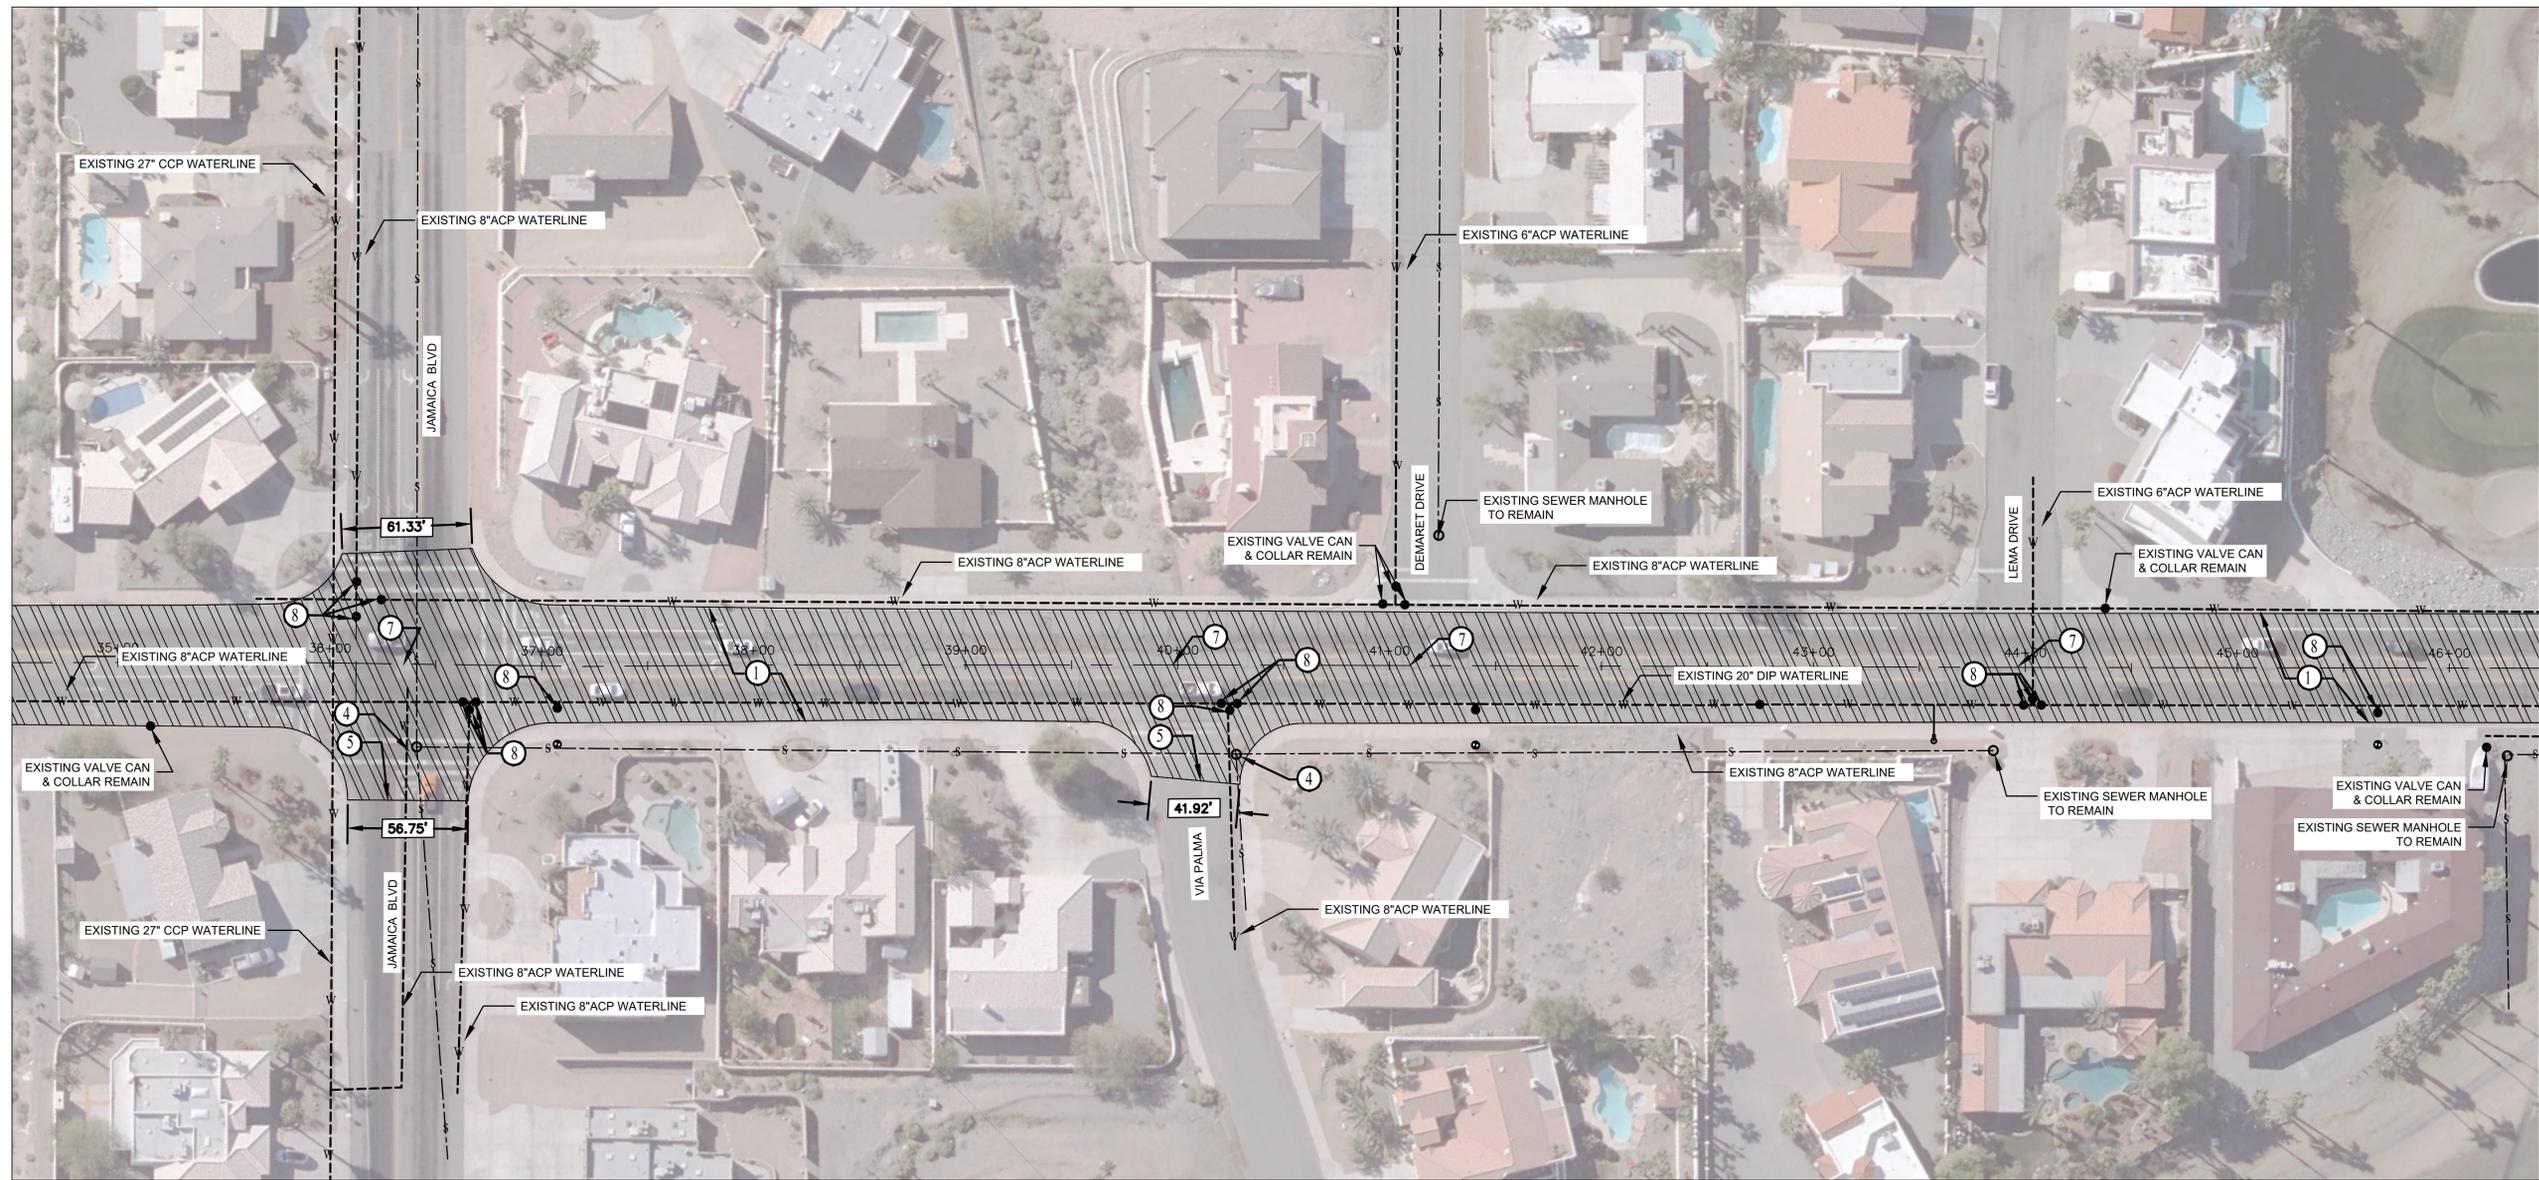

**LEGEND**

-  CONCRETE SIDEWALK OR DRIVEWAY
-  COLD MILL 1.5" & OVERLAY 2.5" ASPHALT CONCRETE PAVEMENT

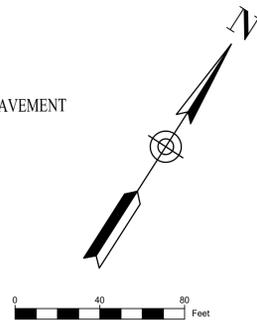

**Acoma Blvd Street Improvement Plan**  
SCALE 1"=40'

**CONSTRUCTION NOTES:**

- ① COLD MILL 1.5" DEPTH & OVERLAY 2.5" ASPHALT CONCRETE PAVEMENT.
- ② EXISTING TO REMAIN / PROTECT IN PLACE.
- ③ NEW WATER VALVE CAN & RAISE CONCRETE COLLAR TO GRADE PER LHC STANDARD DETAIL 300.
- ④ RAISE MANHOLE TO GRADE PER MAG STANDARD 422-2. 30" RING AND COVER TO BE PROVIDED BY CONTRACTOR PER LAKE HAVASU STANDARD DETAIL 406.
- ⑤ SAWCUT EXISTING PAVEMENT AND TRANSITION PER DETAIL B-B ON SHEET C-2.
- ⑥ ADA RAMP PER LHC TYPICAL DETAIL 207.
- ⑦ REPLACE SURVEY MONUMENT PER MAG STANDARD DETAIL 120.
- ⑧ RAISE EXISTING VALVE CAN TO GRADE & PLACE CONCRETE COLLAR

**GENERAL NOTES:**

1. CONTRACTOR SHALL MATCH EXISTING WHERE CONNECTING NEW AC PAVEMENT, CURB OR DRIVEWAY.
2. ACCESS TO BUSINESS AND HOMES SHALL BE MAINTAINED AT ALL TIMES.
3. CONTRACTOR SHALL PROTECT UTILITIES IN PLACE WHERE OCCURS.




NO.	#	#	#	#
REVISIONS / SUBMISSIONS	-	-	-	-
DATE	-	-	-	-




**ACOMA BLVD STREET IMPROVEMENTS**  
#TB B26-PW-106021-500730

Designed by: SMC  
 Drawn by: SC  
 Checked by: MW  
 Date: 1/16/2026  
 Dwg scale: 1" = 40'


Sheet Number:  
**C-1**

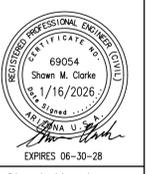

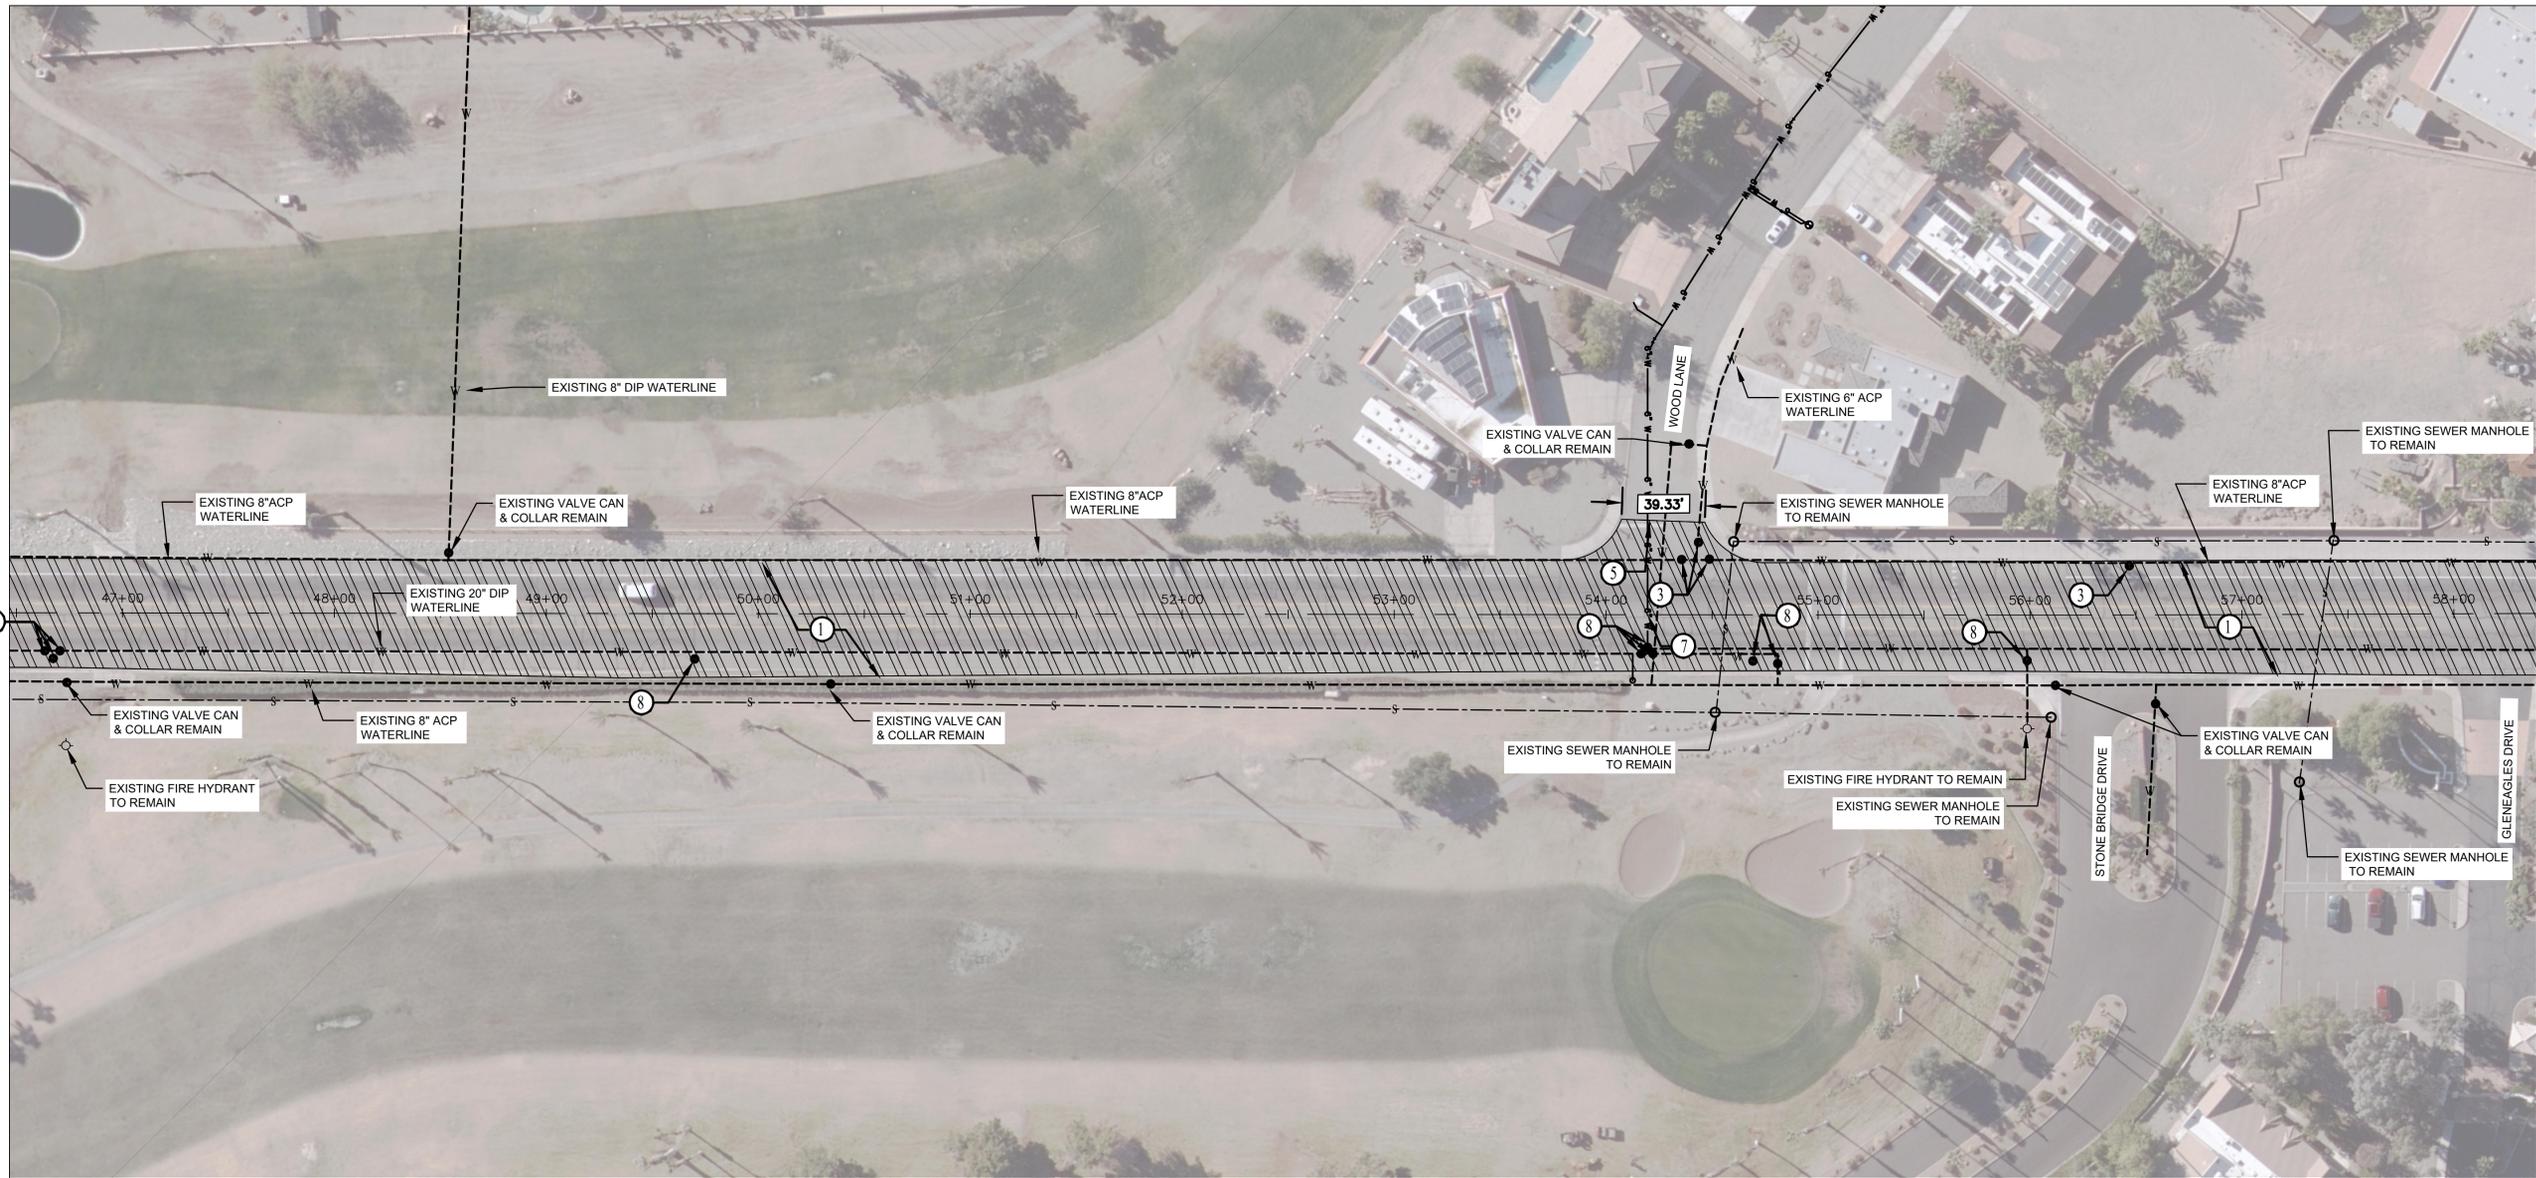

**LEGEND**

-  CONCRETE SIDEWALK OR DRIVEWAY
-  COLD MILL 1.5" & OVERLAY 2.5" ASPHALT CONCRETE PAVEMENT

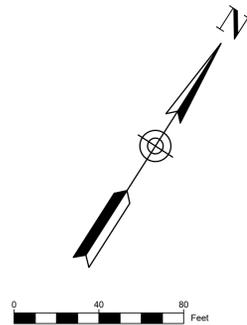

**Acoma Blvd Street Improvement Plan**  
SCALE 1"=40'

**ARIZONA BLUE STAKE**  
CALL TWO WORKING DAYS  
BEFORE YOU DIG  
**Dial 811 or**  
**602-263-1100**  
**1-800-STAKE-IT**  
(OUTSIDE MARICOPA COUNTY)

**CONSTRUCTION NOTES:**

- ① COLD MILL 1.5" DEPTH & OVERLAY 2.5" ASPHALT CONCRETE PAVEMENT.
- ② EXISTING TO REMAIN / PROTECT IN PLACE.
- ③ NEW WATER VALVE CAN & RAISE CONCRETE COLLAR TO GRADE PER LHC STANDARD DETAIL 300.
- ④ RAISE MANHOLE TO GRADE PER MAG STANDARD 422-2. 30" RING AND COVER TO BE PROVIDED BY CONTRACTOR PER LAKE HAVASU STANDARD DETAIL 406.
- ⑤ SAWCUT EXISTING PAVEMENT AND TRANSITION PER DETAIL B-B ON SHEET C-2.
- ⑥ ADA RAMP PER LHC TYPICAL DETAIL 207.
- ⑦ REPLACE SURVEY MONUMENT PER MAG STANDARD DETAIL 120.
- ⑧ RAISE EXISTING VALVE CAN TO GRADE & PLACE CONCRETE COLLAR

**GENERAL NOTES:**

1. CONTRACTOR SHALL MATCH EXISTING WHERE CONNECTING NEW AC PAVEMENT, CURB OR DRIVEWAY.
2. ACCESS TO BUSINESS AND HOMES SHALL BE MAINTAINED AT ALL TIMES.
3. CONTRACTOR SHALL PROTECT UTILITIES IN PLACE WHERE OCCURS.

NO.	#	#	#	#
REVISIONS / SUBMISSIONS	-	-	-	-
DATE	-	-	-	-




**ACOMA BLVD STREET IMPROVEMENTS**  
#TB B26-PW-106021-500730

Designed by: SMC  
Drawn by: SC  
Checked by: MW  
Date: 1/16/2026  
Dwg scale: 1" = 40'




Sheet Number:  
**C-1**  
Sheet 1 of 29

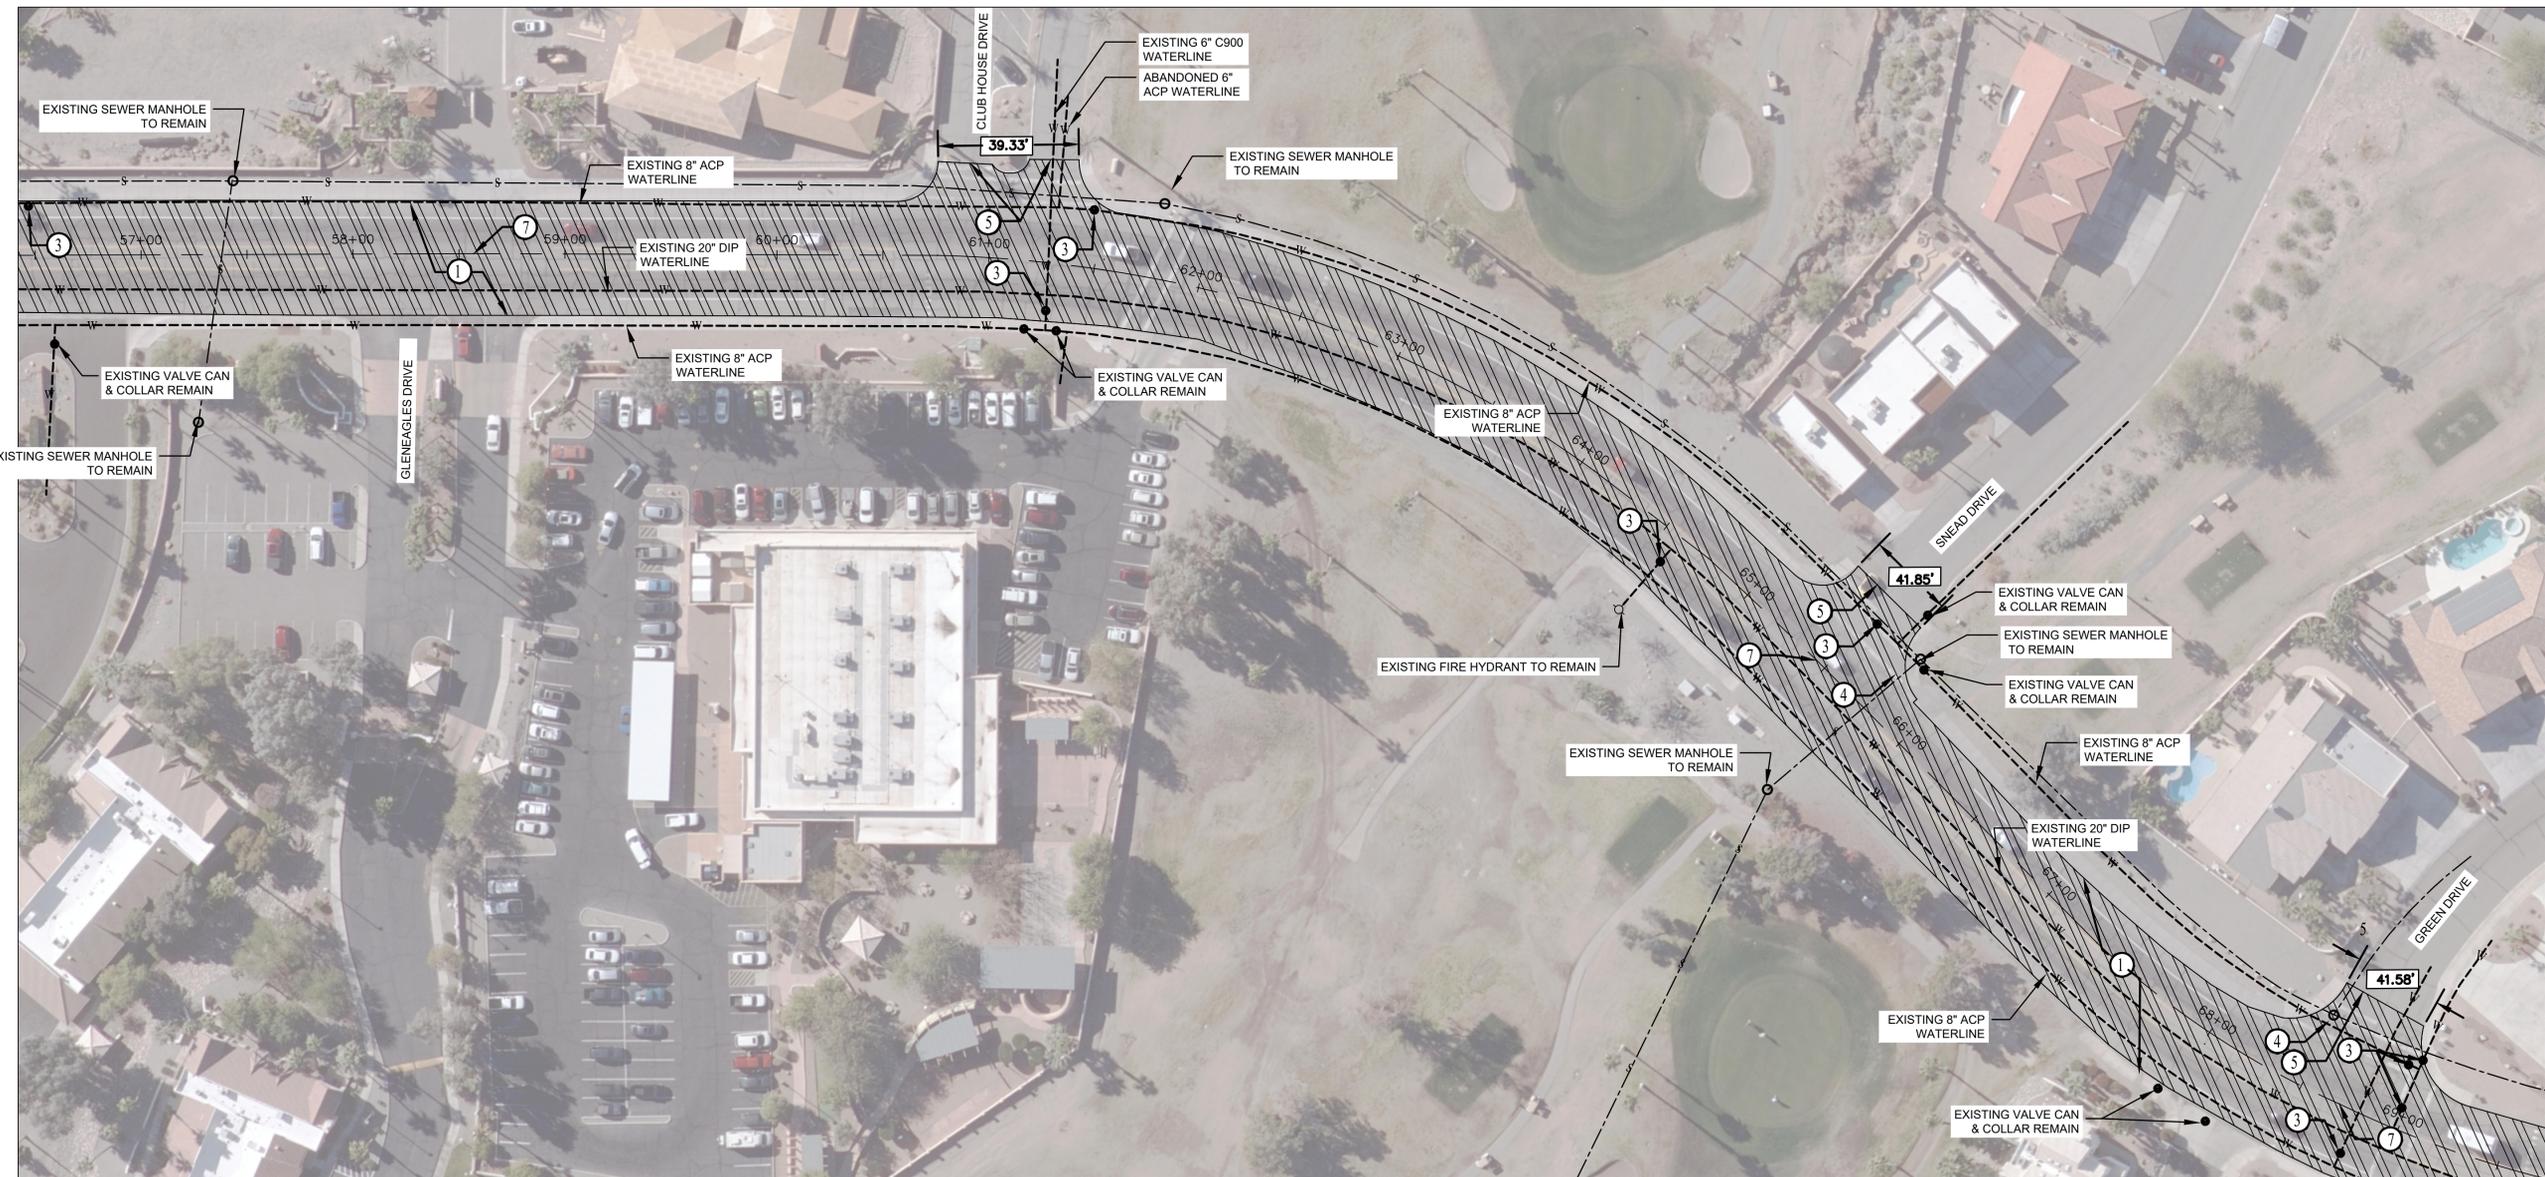

**LEGEND**

- CONCRETE SIDEWALK OR DRIVEWAY
- COLD MILL 1.5" & OVERLAY 2.5" ASPHALT CONCRETE PAVEMENT

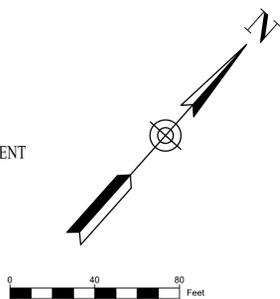

**Acoma Blvd Street Improvement Plan**  
SCALE 1"=40'

**ARIZONA BLUE STAKE**  
CALL TWO WORKING DAYS  
BEFORE YOU DIG  
**Dial 811 or**  
**602-263-1100**  
**1-800-STAKE-IT**  
(OUTSIDE MARICOPA COUNTY)

**CONSTRUCTION NOTES:**

- ① COLD MILL 1.5" DEPTH & OVERLAY 2.5" ASPHALT CONCRETE PAVEMENT.
- ② EXISTING TO REMAIN / PROTECT IN PLACE.
- ③ NEW WATER VALVE CAN & RAISE CONCRETE COLLAR TO GRADE PER LHC STANDARD DETAIL 300.
- ④ RAISE MANHOLE TO GRADE PER MAG STANDARD 422-2. 30" RING AND COVER TO BE PROVIDED BY CONTRACTOR PER LAKE HAVASU STANDARD DETAIL 406.
- ⑤ SAWCUT EXISTING PAVEMENT AND TRANSITION PER DETAIL B-B ON SHEET C-2.
- ⑥ ADA RAMP PER LHC TYPICAL DETAIL 207.
- ⑦ REPLACE SURVEY MONUMENT PER MAG STANDARD DETAIL 120.
- ⑧ RAISE EXISTING VALVE CAN TO GRADE & PLACE CONCRETE COLLAR

**GENERAL NOTES:**

1. CONTRACTOR SHALL MATCH EXISTING WHERE CONNECTING NEW AC PAVEMENT, CURB OR DRIVEWAY.
2. ACCESS TO BUSINESS AND HOMES SHALL BE MAINTAINED AT ALL TIMES.
3. CONTRACTOR SHALL PROTECT UTILITIES IN PLACE WHERE OCCURS.


NO.	#	#	#	#
REVISIONS / SUBMISSIONS	-	-	-	-
DATE	-	-	-	-



**ACOMA BLVD STREET IMPROVEMENTS**  
#TB B26-PW-106021-500730

Designed by: SMC  
Drawn by: SC  
Checked by: MW  
Date: 1/16/2026  
Dwg scale: 1" = 40'

Sheet Number:  
**C-1**

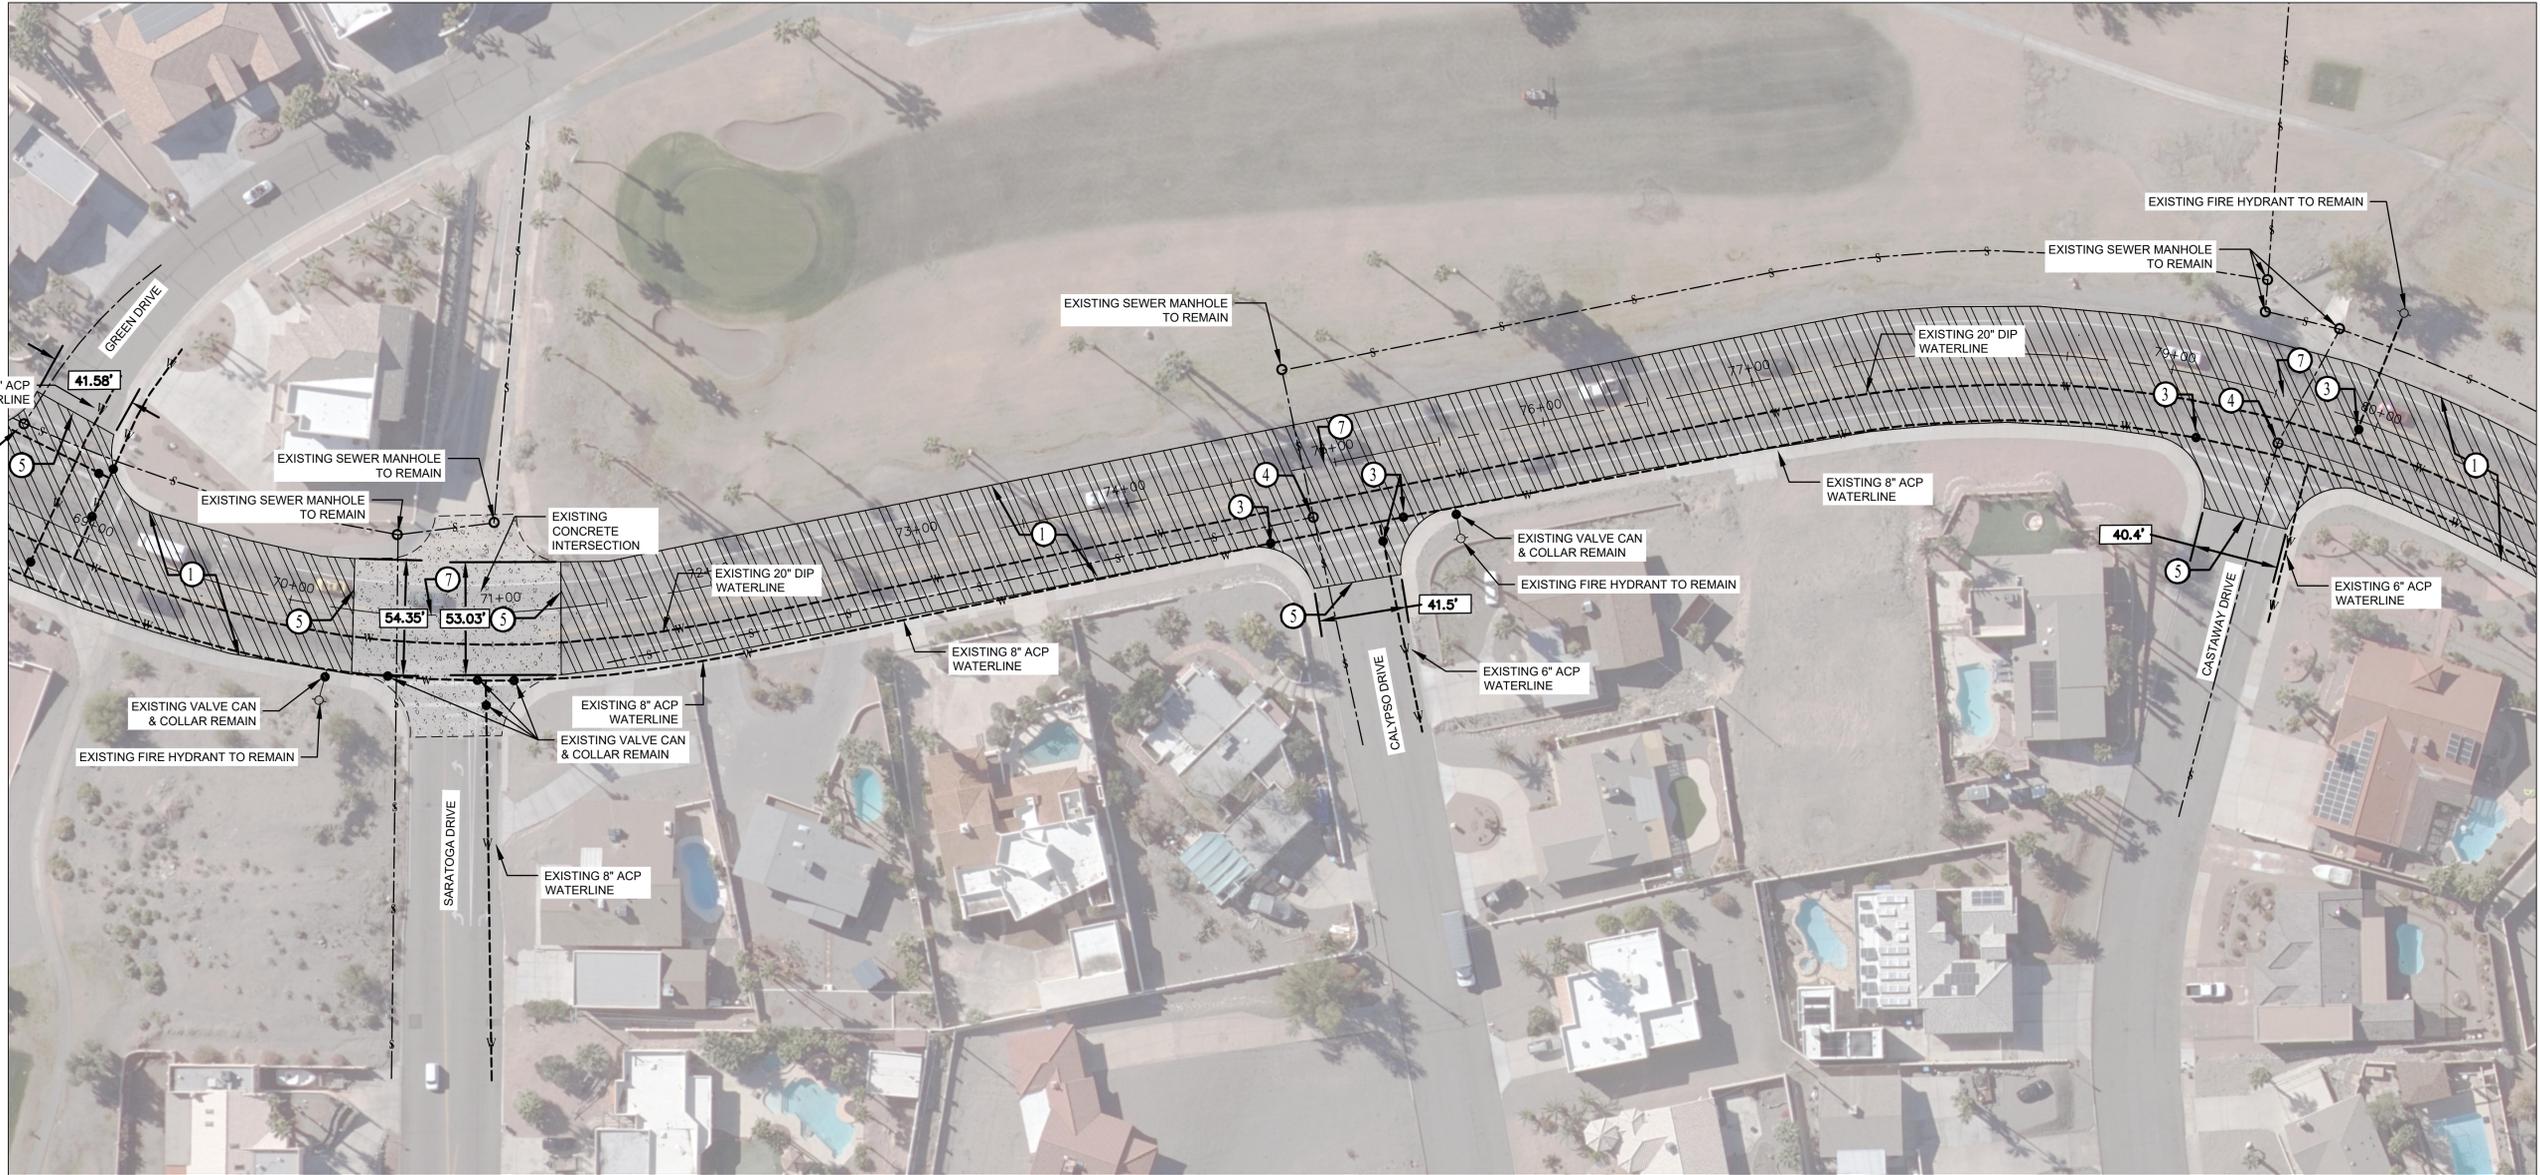


### Acoma Blvd Street Improvement Plan

SCALE 1"=40'

**LEGEND**

-  CONCRETE SIDEWALK OR DRIVEWAY
-  COLD MILL 1.5" & OVERLAY 2.5" ASPHALT CONCRETE PAVEMENT

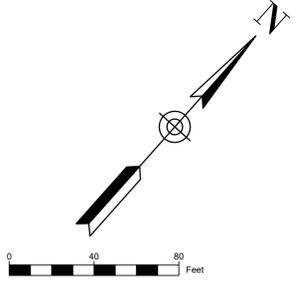

**ARIZONA BLUE STAKE**  
 CALL TWO WORKING DAYS  
 BEFORE YOU DIG  
**Dial 811 or**  
**602-263-1100**  
**1-800-STAKE-IT**  
 (OUTSIDE MARICOPA COUNTY)

**CONSTRUCTION NOTES:**

- ① COLD MILL 1.5" DEPTH & OVERLAY 2.5" ASPHALT CONCRETE PAVEMENT.
- ② EXISTING TO REMAIN / PROTECT IN PLACE.
- ③ NEW WATER VALVE CAN & RAISE CONCRETE COLLAR TO GRADE PER LHC STANDARD DETAIL 300.
- ④ RAISE MANHOLE TO GRADE PER MAG STANDARD 422-2. 30" RING AND COVER TO BE PROVIDED BY CONTRACTOR PER LAKE HAVASU STANDARD DETAIL 406.
- ⑤ SAWCUT EXISTING PAVEMENT AND TRANSITION PER DETAIL B-B ON SHEET C-2.
- ⑥ ADA RAMP PER LHC TYPICAL DETAIL 207.
- ⑦ REPLACE SURVEY MONUMENT PER MAG STANDARD DETAIL 120.
- ⑧ RAISE EXISTING VALVE CAN TO GRADE & PLACE CONCRETE COLLAR

**GENERAL NOTES:**

1. CONTRACTOR SHALL MATCH EXISTING WHERE CONNECTING NEW AC PAVEMENT, CURB OR DRIVEWAY.
2. ACCESS TO BUSINESS AND HOMES SHALL BE MAINTAINED AT ALL TIMES.
3. CONTRACTOR SHALL PROTECT UTILITIES IN PLACE WHERE OCCURS.


NO.	REVISIONS / SUBMISSIONS	DATE
#	-	-
#	-	-
#	-	-
#	-	-




**ACOMA BLVD STREET IMPROVEMENTS**  
 #TB B26-PW-106021-500730

Designed by: SMC  
 Drawn by: SC  
 Checked by: MW  
 Date: 1/16/2026  
 Dwg scale: 1" = 40'


Sheet Number:  
**C-1**

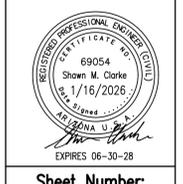

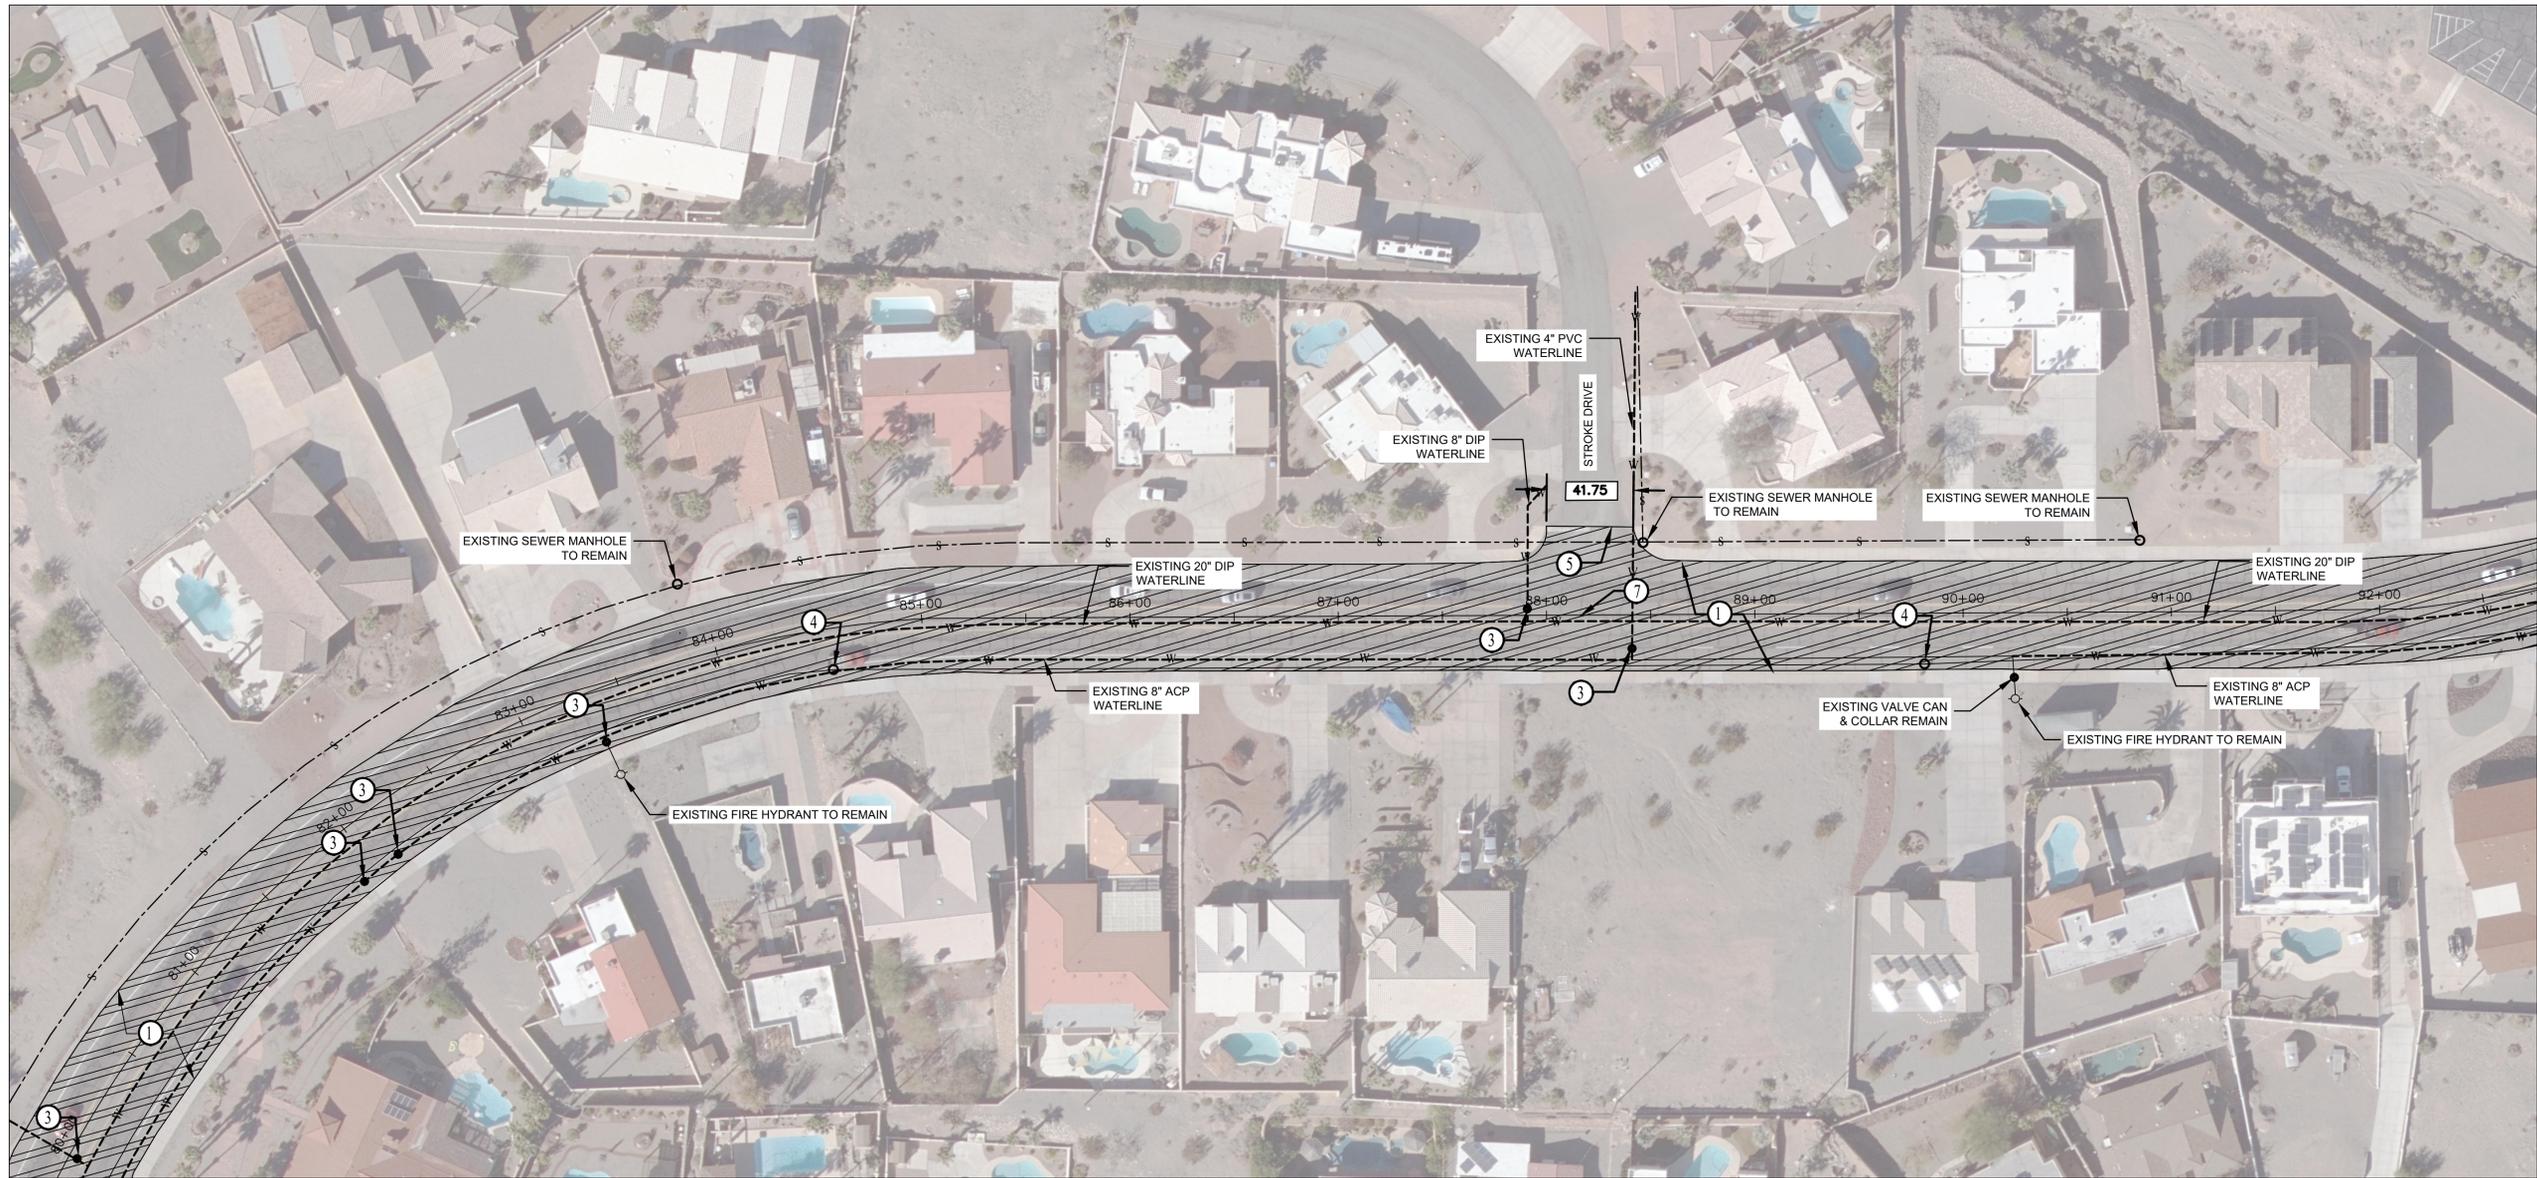

**LEGEND**

-  CONCRETE SIDEWALK OR DRIVEWAY
-  COLD MILL 1.5" & OVERLAY 2.5" ASPHALT CONCRETE PAVEMENT

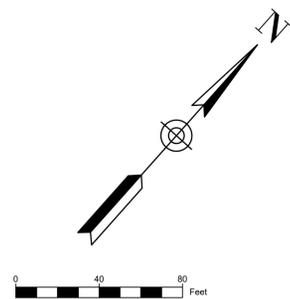

**Acoma Blvd Street Improvement Plan**  
SCALE 1"=40'

CONSTRUCTION NOTES:

- ① COLD MILL 1.5" DEPTH & OVERLAY 2.5" ASPHALT CONCRETE PAVEMENT.
- ② EXISTING TO REMAIN / PROTECT IN PLACE.
- ③ NEW WATER VALVE CAN & RAISE CONCRETE COLLAR TO GRADE PER LHC STANDARD DETAIL 300.
- ④ RAISE MANHOLE TO GRADE PER MAG STANDARD 422-2. 30" RING AND COVER TO BE PROVIDED BY CONTRACTOR PER LAKE HAVASU STANDARD DETAIL 406.
- ⑤ SAWCUT EXISTING PAVEMENT AND TRANSITION PER DETAIL B-B ON SHEET C-2.
- ⑥ ADA RAMP PER LHC TYPICAL DETAIL 207.
- ⑦ REPLACE SURVEY MONUMENT PER MAG STANDARD DETAIL 120.
- ⑧ RAISE EXISTING VALVE CAN TO GRADE & PLACE CONCRETE COLLAR

GENERAL NOTES:

1. CONTRACTOR SHALL MATCH EXISTING WHERE CONNECTING NEW AC PAVEMENT, CURB OR DRIVEWAY.
2. ACCESS TO BUSINESS AND HOMES SHALL BE MAINTAINED AT ALL TIMES.
3. CONTRACTOR SHALL PROTECT UTILITIES IN PLACE WHERE OCCURS.




NO.	#	#	#	#
REVISIONS / SUBMISSIONS	-	-	-	-
DATE	-	-	-	-




**ACOMA BLVD STREET IMPROVEMENTS**  
#TB B26-PW-106021-500730

Designed by: SMC  
 Drawn by: SC  
 Checked by: MW  
 Date: 1/16/2026  
 Dwg scale: 1" = 40'


Sheet Number:  
**C-1**

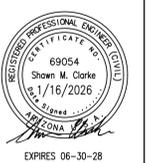

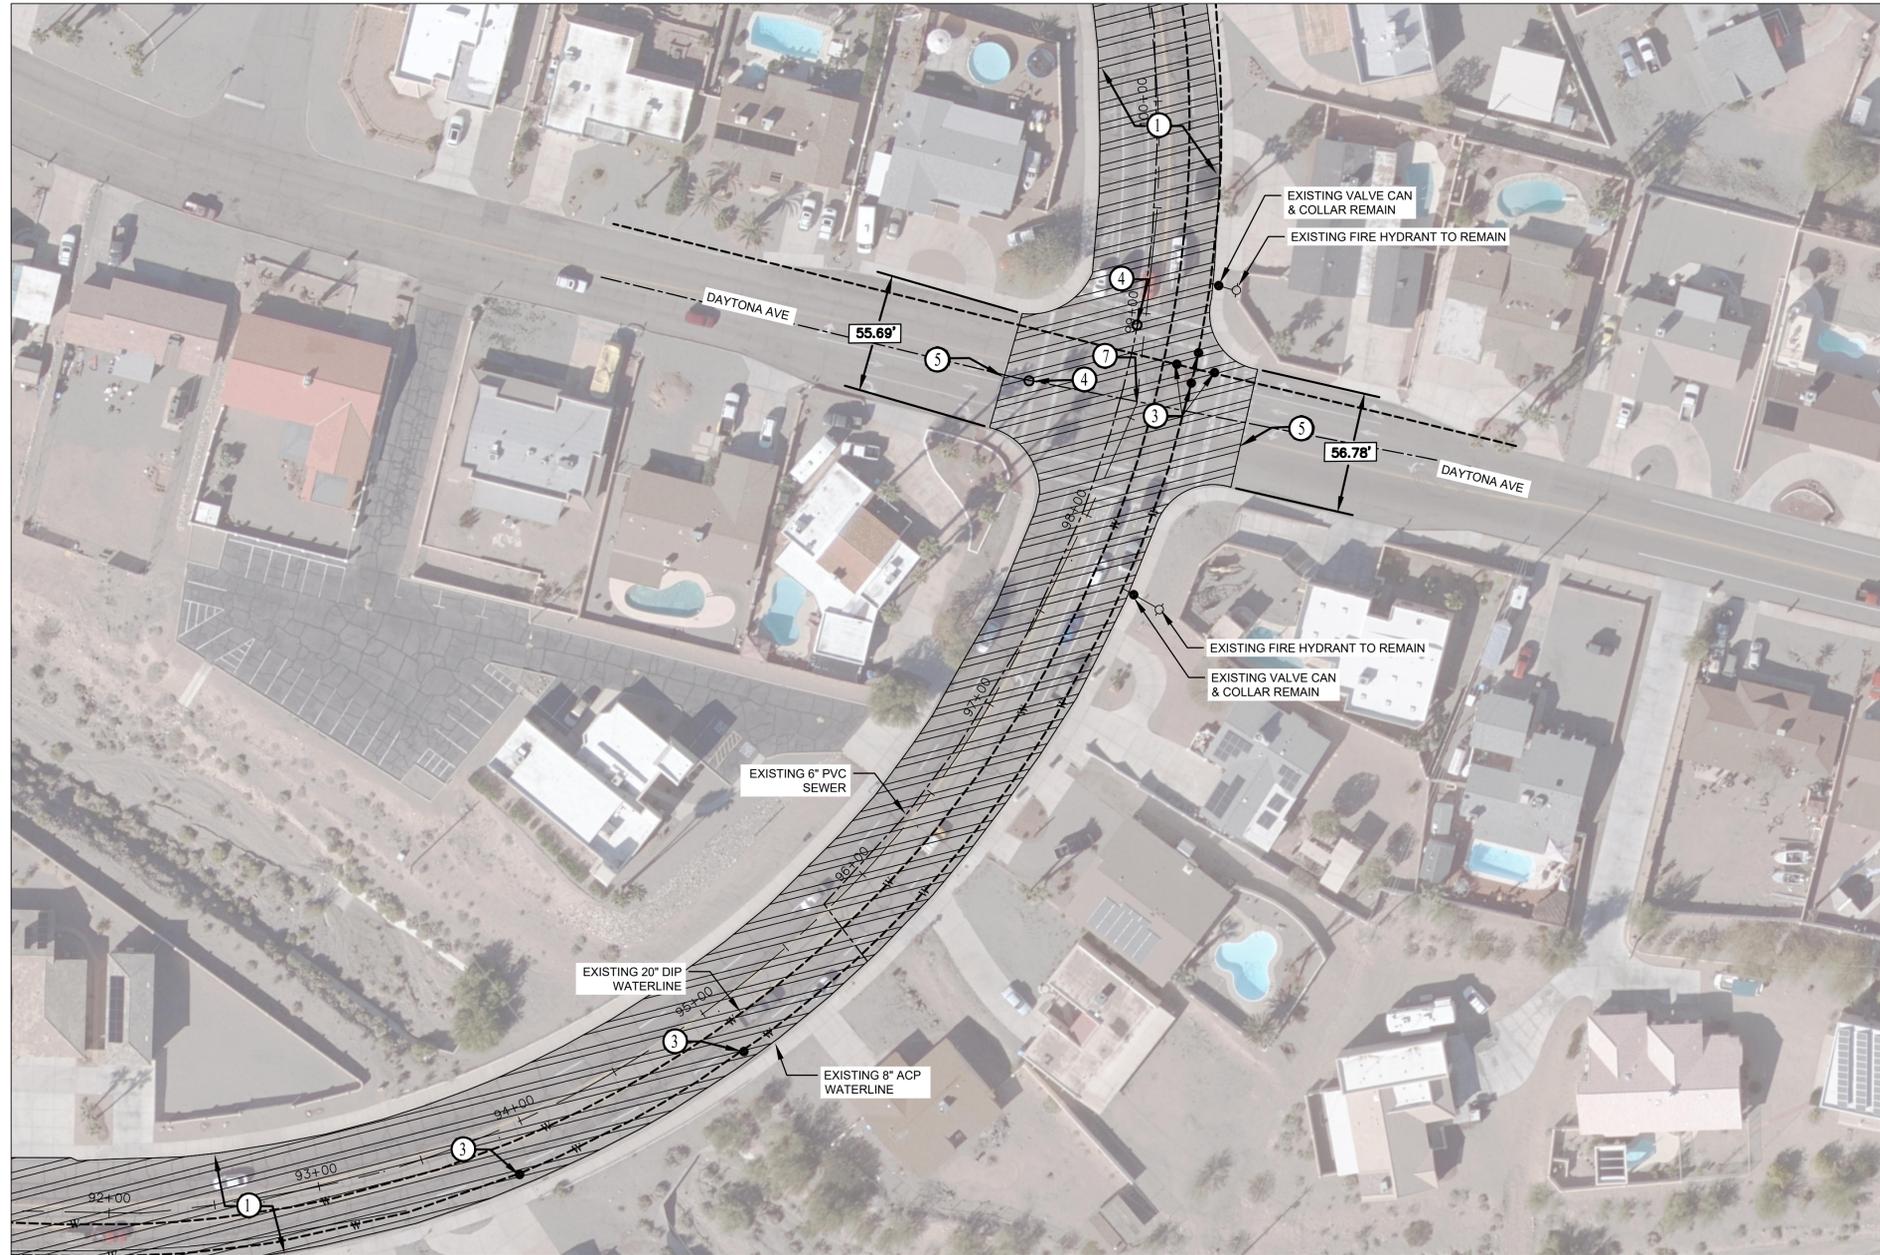

**LEGEND**

-  CONCRETE SIDEWALK OR DRIVEWAY
-  COLD MILL 1.5" & OVERLAY 2.5" ASPHALT CONCRETE PAVEMENT

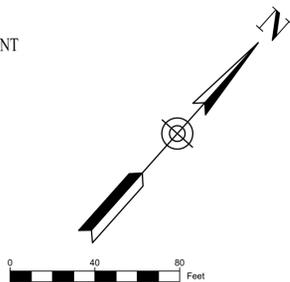

**Acoma Blvd Street Improvement Plan**  
SCALE 1"=40'



CONSTRUCTION NOTES:

- ① COLD MILL 1.5" DEPTH & OVERLAY 2.5" ASPHALT CONCRETE PAVEMENT.
- ② EXISTING TO REMAIN / PROTECT IN PLACE.
- ③ NEW WATER VALVE CAN & RAISE CONCRETE COLLAR TO GRADE PER LHC STANDARD DETAIL 300.
- ④ RAISE MANHOLE TO GRADE PER MAG STANDARD 422-2. 30" RING AND COVER TO BE PROVIDED BY CONTRACTOR PER LAKE HAVASU STANDARD DETAIL 406.
- ⑤ SAWCUT EXISTING PAVEMENT AND TRANSITION PER DETAIL B-B ON SHEET C-2.
- ⑥ ADA RAMP PER LHC TYPICAL DETAIL 207.
- ⑦ REPLACE SURVEY MONUMENT PER MAG STANDARD DETAIL 120.
- ⑧ RAISE EXISTING VALVE CAN TO GRADE & PLACE CONCRETE COLLAR

GENERAL NOTES:

1. CONTRACTOR SHALL MATCH EXISTING WHERE CONNECTING NEW AC PAVEMENT, CURB OR DRIVEWAY.
2. ACCESS TO BUSINESS AND HOMES SHALL BE MAINTAINED AT ALL TIMES.
3. CONTRACTOR SHALL PROTECT UTILITIES IN PLACE WHERE OCCURS.

NO.	#	#	#	#
REVISIONS / SUBMISSIONS	-	-	-	-
DATE	-	-	-	-




**ACOMA BLVD STREET IMPROVEMENTS**  
#TB B26-PW-106021-500730

Designed by: SMC  
 Drawn by: SC  
 Checked by: MW  
 Date: 1/16/2026  
 Dwg scale: 1" = 40'


Professional Engineer Seal for Shawn M. Clarke, License No. 69054, State of Arizona, expires 06-30-28.

Sheet Number:

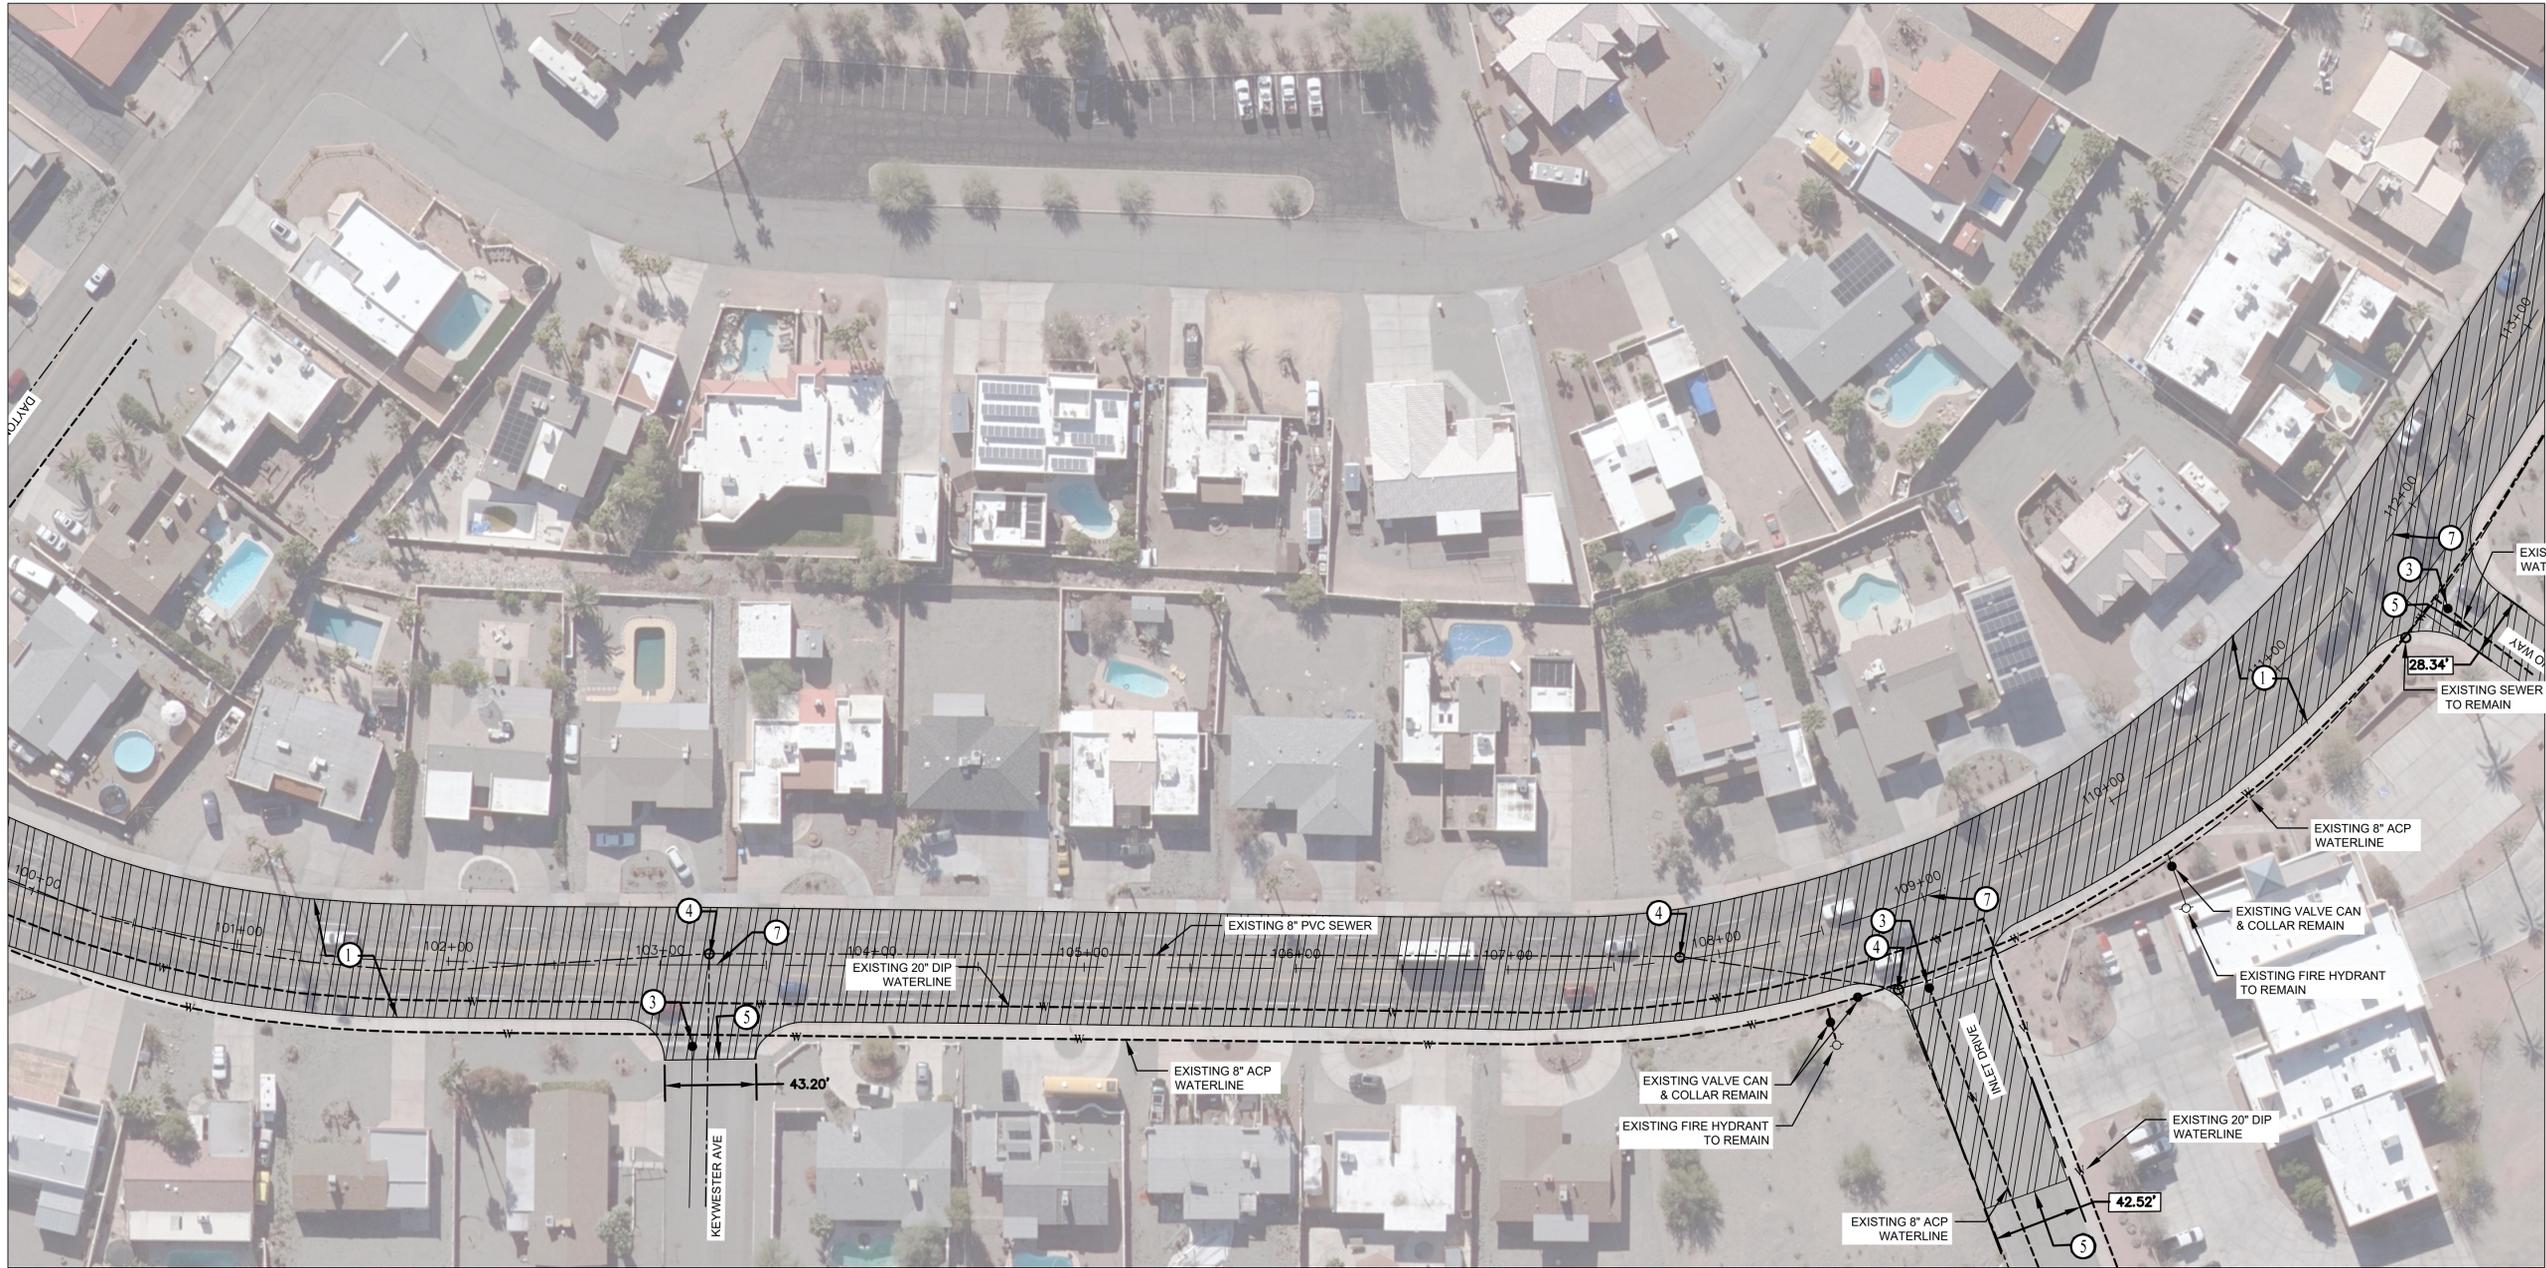

**LEGEND**

-  CONCRETE SIDEWALK OR DRIVEWAY
-  COLD MILL 1.5" & OVERLAY 2.5" ASPHALT CONCRETE PAVEMENT

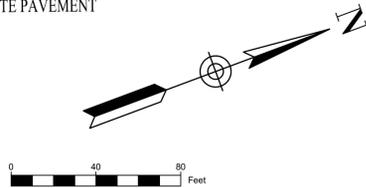

**Acoma Blvd Street Improvement Plan**  
SCALE 1"=40'

**CONSTRUCTION NOTES:**

- ① COLD MILL 1.5" DEPTH & OVERLAY 2.5" ASPHALT CONCRETE PAVEMENT.
- ② EXISTING TO REMAIN / PROTECT IN PLACE.
- ③ NEW WATER VALVE CAN & RAISE CONCRETE COLLAR TO GRADE PER LHC STANDARD DETAIL 300.
- ④ RAISE MANHOLE TO GRADE PER MAG STANDARD 422-2. 30" RING AND COVER TO BE PROVIDED BY CONTRACTOR PER LAKE HAVASU STANDARD DETAIL 406.
- ⑤ SAWCUT EXISTING PAVEMENT AND TRANSITION PER DETAIL B-B ON SHEET C-2.
- ⑥ ADA RAMP PER LHC TYPICAL DETAIL 207.
- ⑦ REPLACE SURVEY MONUMENT PER MAG STANDARD DETAIL 120.
- ⑧ RAISE EXISTING VALVE CAN TO GRADE & PLACE CONCRETE COLLAR

**GENERAL NOTES:**

1. CONTRACTOR SHALL MATCH EXISTING WHERE CONNECTING NEW AC PAVEMENT, CURB OR DRIVEWAY.
2. ACCESS TO BUSINESS AND HOMES SHALL BE MAINTAINED AT ALL TIMES.
3. CONTRACTOR SHALL PROTECT UTILITIES IN PLACE WHERE OCCURS.




NO.	#	#	#	#
REVISIONS / SUBMISSIONS	-	-	-	-
DATE	-	-	-	-



**ACOMA BLVD STREET IMPROVEMENTS**  
#ITB B26-PW-106021-500730


Designed by: SMC  
 Drawn by: SC  
 Checked by: MW  
 Date: 1/16/2026  
 Dwg scale: 1" = 40'

Sheet Number:  
**C-1**  
Sheet 1 of 29

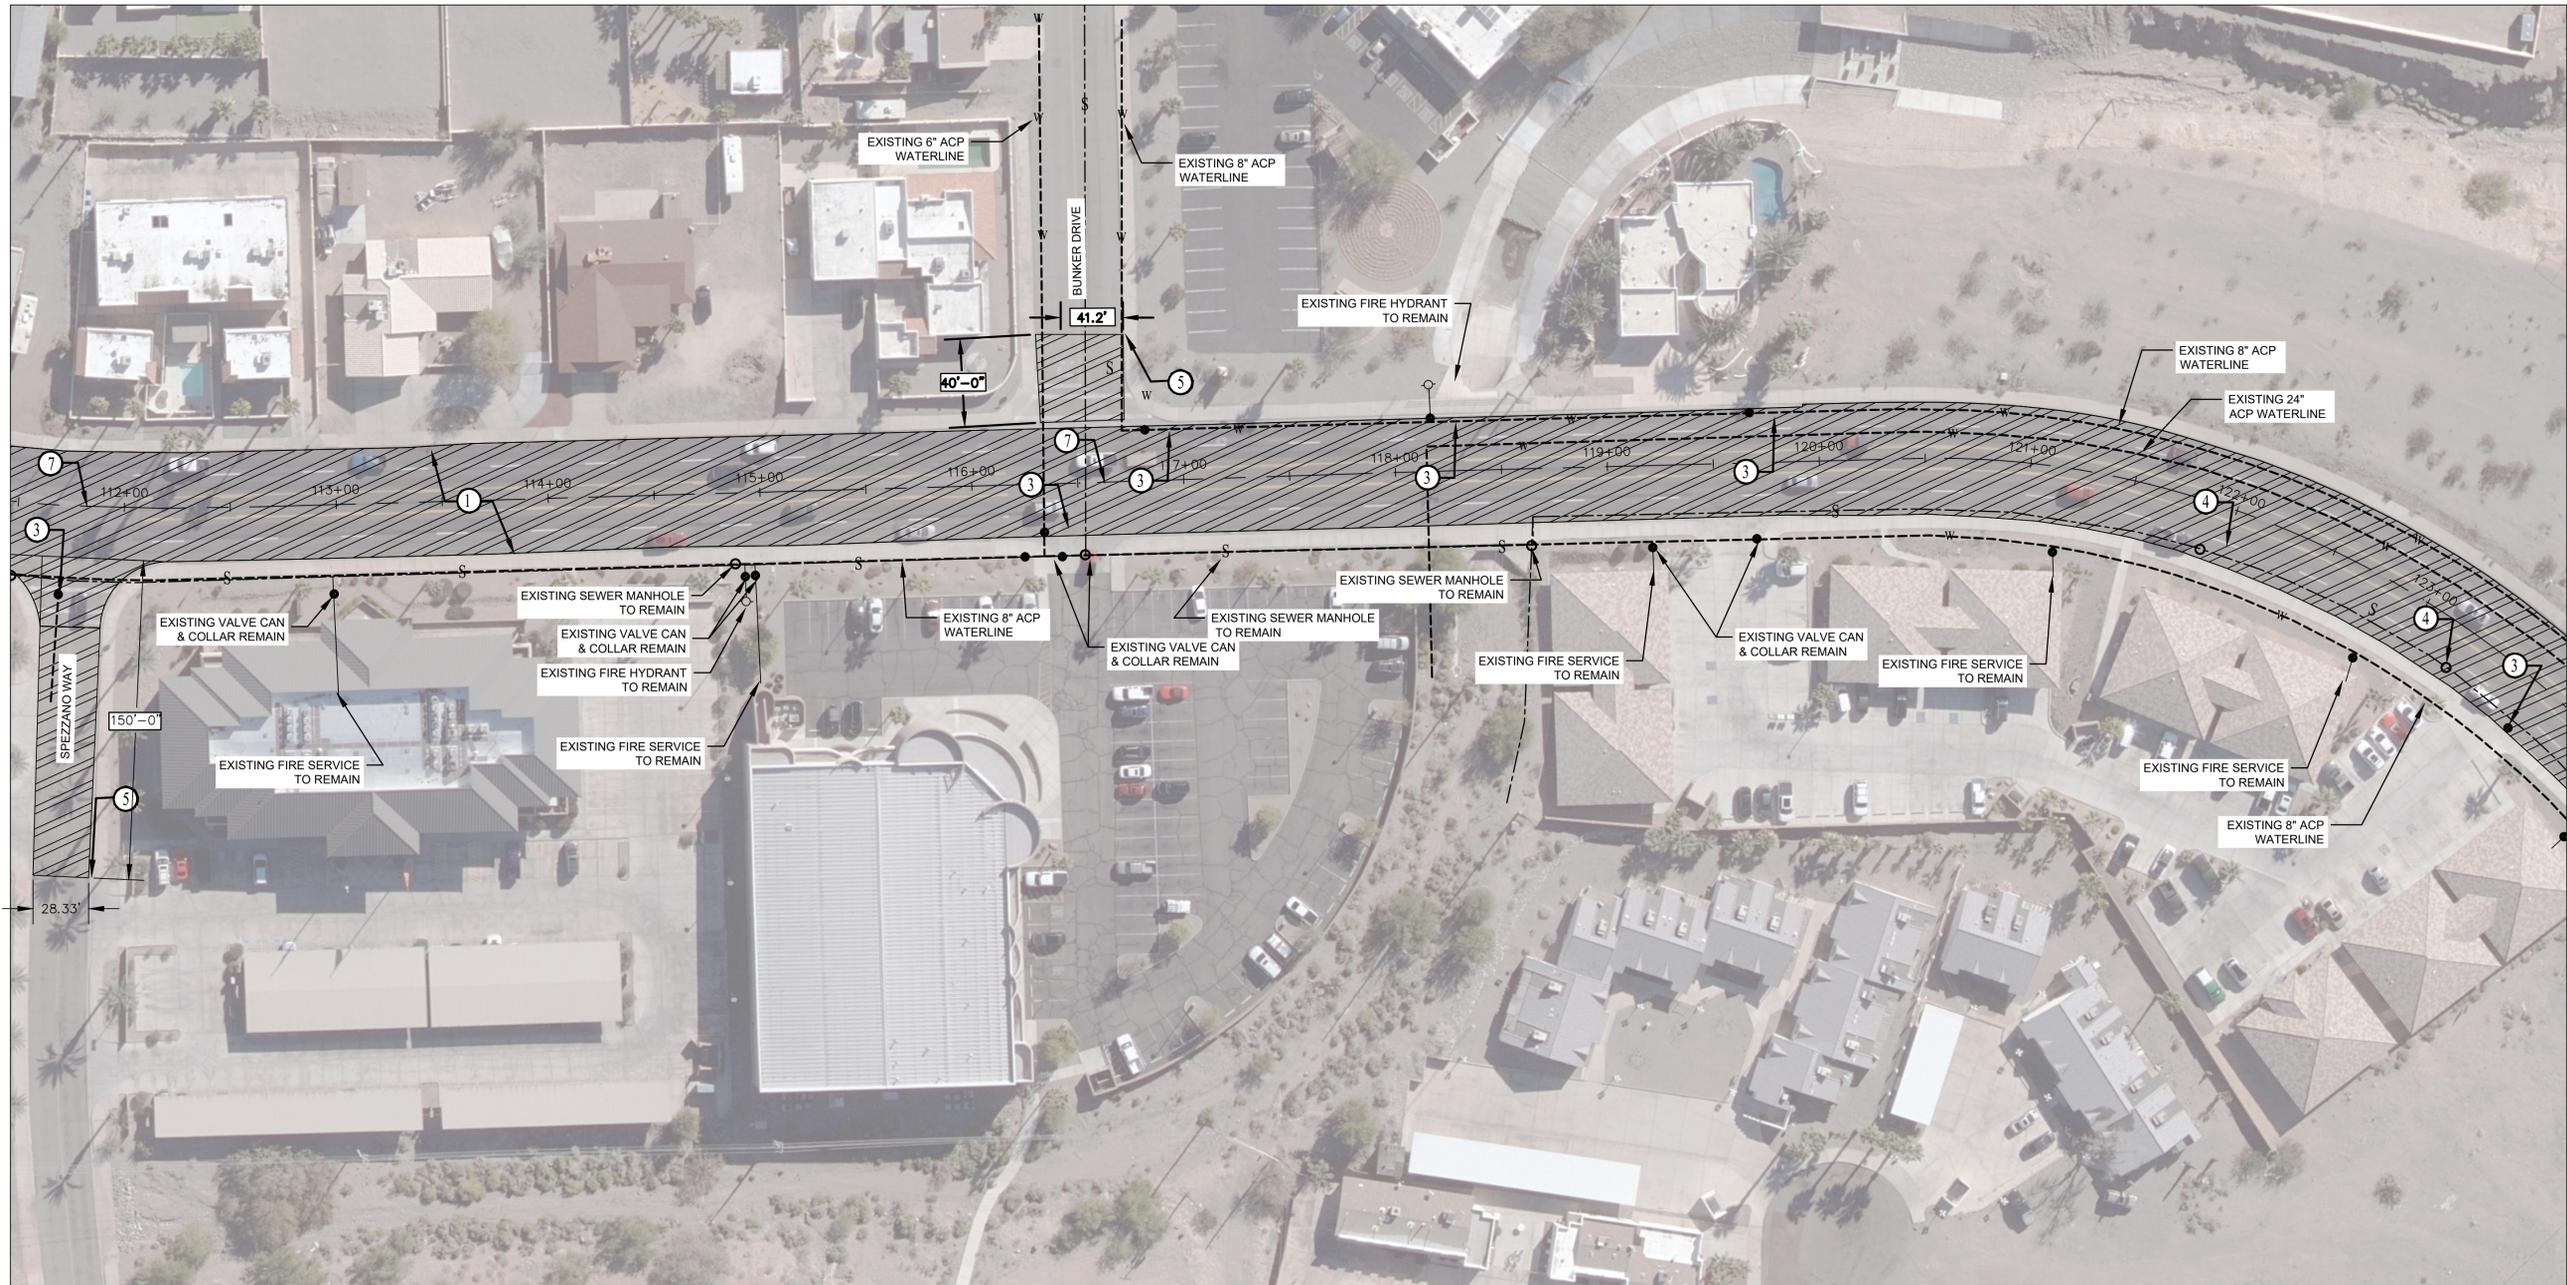

**LEGEND**

-  CONCRETE SIDEWALK OR DRIVEWAY
-  COLD MILL 1.5" & OVERLAY 2.5" ASPHALT CONCRETE PAVEMENT

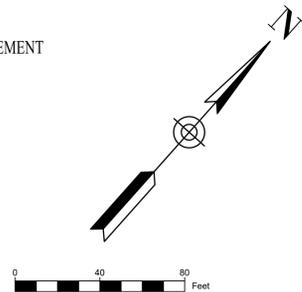

**Acoma Blvd Street Improvement Plan**  
SCALE 1"=40'

**CONSTRUCTION NOTES:**

- ① COLD MILL 1.5" DEPTH & OVERLAY 2.5" ASPHALT CONCRETE PAVEMENT.
- ② EXISTING TO REMAIN / PROTECT IN PLACE.
- ③ NEW WATER VALVE CAN & RAISE CONCRETE COLLAR TO GRADE PER LHC STANDARD DETAIL 300.
- ④ RAISE MANHOLE TO GRADE PER MAG STANDARD 422-2. 30" RING AND COVER TO BE PROVIDED BY CONTRACTOR PER LAKE HAVASU STANDARD DETAIL 406.
- ⑤ SAWCUT EXISTING PAVEMENT AND TRANSITION PER DETAIL B-B ON SHEET C-2.
- ⑥ ADA RAMP PER LHC TYPICAL DETAIL 207.
- ⑦ REPLACE SURVEY MONUMENT PER MAG STANDARD DETAIL 120.
- ⑧ RAISE EXISTING VALVE CAN TO GRADE & PLACE CONCRETE COLLAR

**GENERAL NOTES:**

1. CONTRACTOR SHALL MATCH EXISTING WHERE CONNECTING NEW AC PAVEMENT, CURB OR DRIVEWAY.
2. ACCESS TO BUSINESS AND HOMES SHALL BE MAINTAINED AT ALL TIMES.
3. CONTRACTOR SHALL PROTECT UTILITIES IN PLACE WHERE OCCURS.






NO.	#	#	#	#	DATE



**ACOMA BLVD STREET IMPROVEMENTS**  
#TB B26-PW-106021-500730

Designed by: SMC  
 Drawn by: SC  
 Checked by: MW  
 Date: 1/16/2026  
 Dwg scale: 1" = 40'

Sheet Number:  
**C-1**  
 Sheet 1 of 29

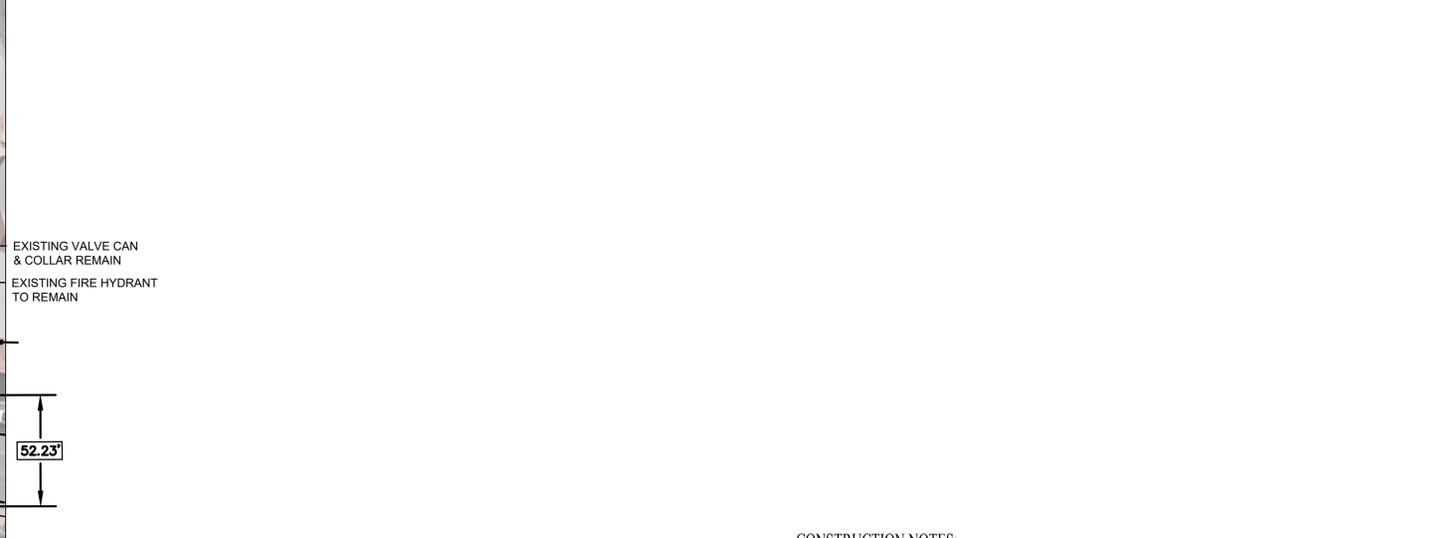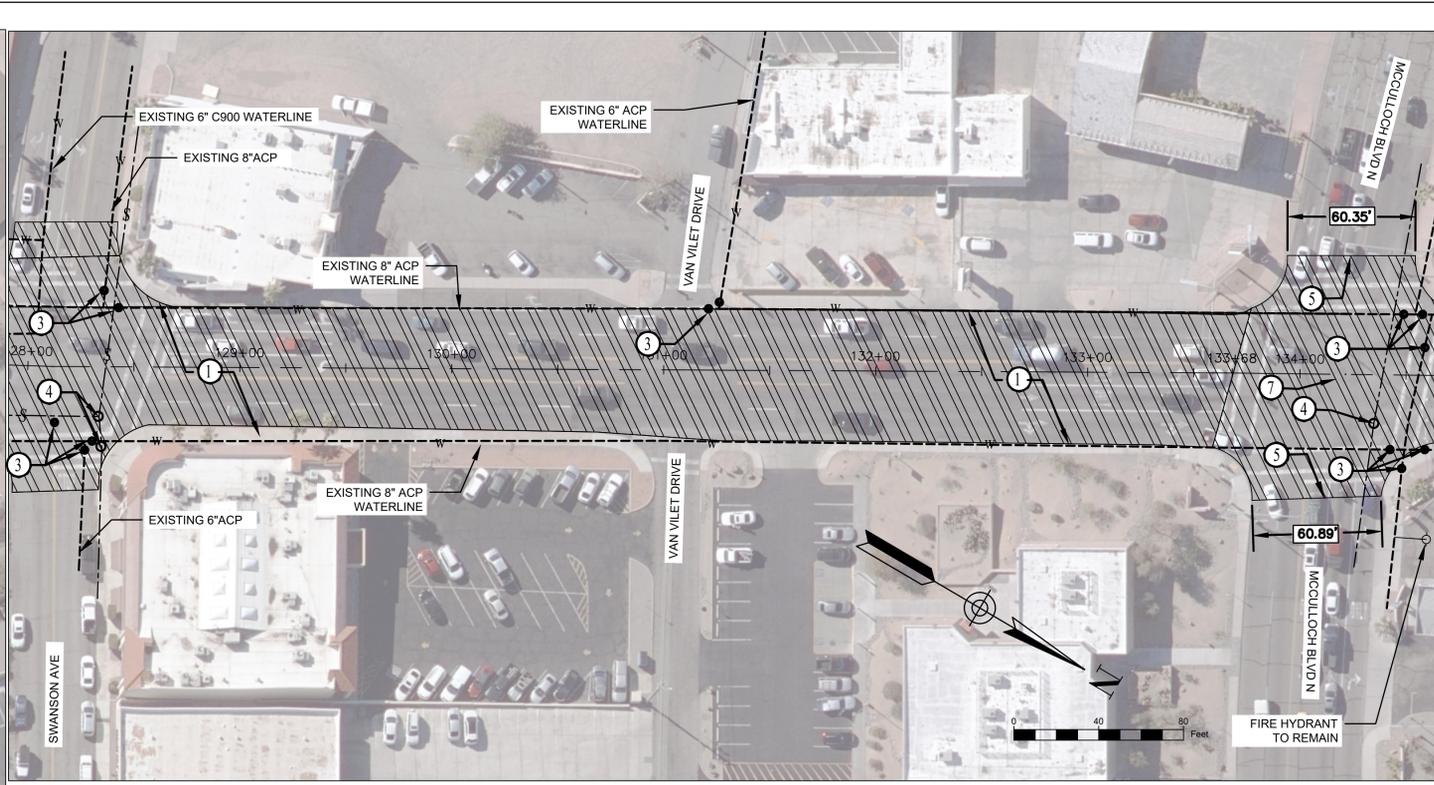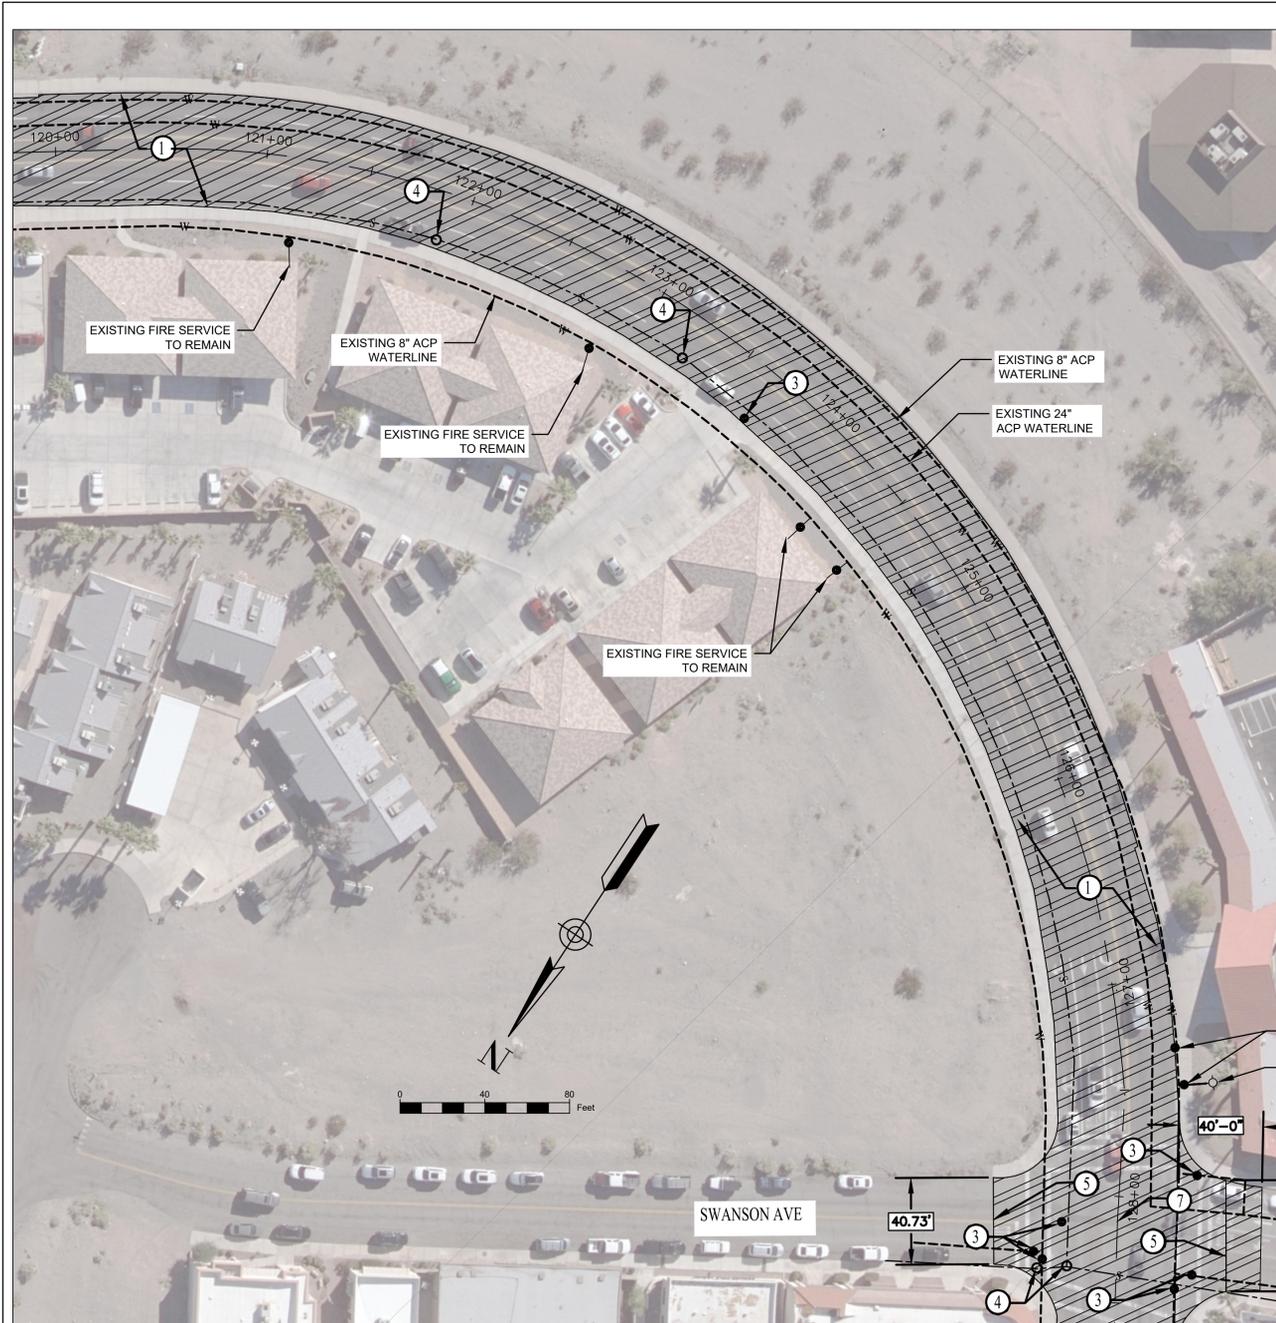


**Acoma Blvd Street Improvement Plan**  
SCALE 1"=40'

- LEGEND**
-  CONCRETE SIDEWALK OR DRIVEWAY
  -  COLD MILL 1.5" & OVERLAY 2.5" ASPHALT CONCRETE PAVEMENT

- CONSTRUCTION NOTES:**
- ① COLD MILL 1.5" DEPTH & OVERLAY 2.5" ASPHALT CONCRETE PAVEMENT.
  - ② EXISTING TO REMAIN / PROTECT IN PLACE.
  - ③ NEW WATER VALVE CAN & RAISE CONCRETE COLLAR TO GRADE PER LHC STANDARD DETAIL 300.
  - ④ RAISE MANHOLE TO GRADE PER MAG STANDARD 422-2. 30" RING AND COVER TO BE PROVIDED BY CONTRACTOR PER LAKE HAVASU STANDARD DETAIL 406.
  - ⑤ SAWCUT EXISTING PAVEMENT AND TRANSITION PER DETAIL B-B ON SHEET C-2.
  - ⑥ ADA RAMP PER LHC TYPICAL DETAIL 207.
  - ⑦ REPLACE SURVEY MONUMENT PER MAG STANDARD DETAIL 120.
  - ⑧ RAISE EXISTING VALVE CAN TO GRADE & PLACE CONCRETE COLLAR
- GENERAL NOTES:**
1. CONTRACTOR SHALL MATCH EXISTING WHERE CONNECTING NEW AC PAVEMENT, CURB OR DRIVEWAY.
  2. ACCESS TO BUSINESS AND HOMES SHALL BE MAINTAINED AT ALL TIMES.
  3. CONTRACTOR SHALL PROTECT UTILITIES IN PLACE WHERE OCCURS.

**ARIZONA BLUE STAKE**  
CALL TWO WORKING DAYS BEFORE YOU DIG  
Dial 811 or 602-263-1100  
1-800-STAKE-IT  
(OUTSIDE MARICOPA COUNTY)

NO.	#	#	#	#
REVISIONS / SUBMISSIONS	-	-	-	-
DATE	-	-	-	-
				
<p align="center"><b>ACOMA BLVD STREET IMPROVEMENTS</b> #TB B26-PW-106021-500730</p>				
Designed by: SMC	Drawn by: SC	Checked by: MW	Date: 1/16/2026	Dwg scale: 1" = 40'
				
<p align="right">Sheet Number: <b>C-1</b></p>				
<p align="right">Sheet 1 of 29</p>				

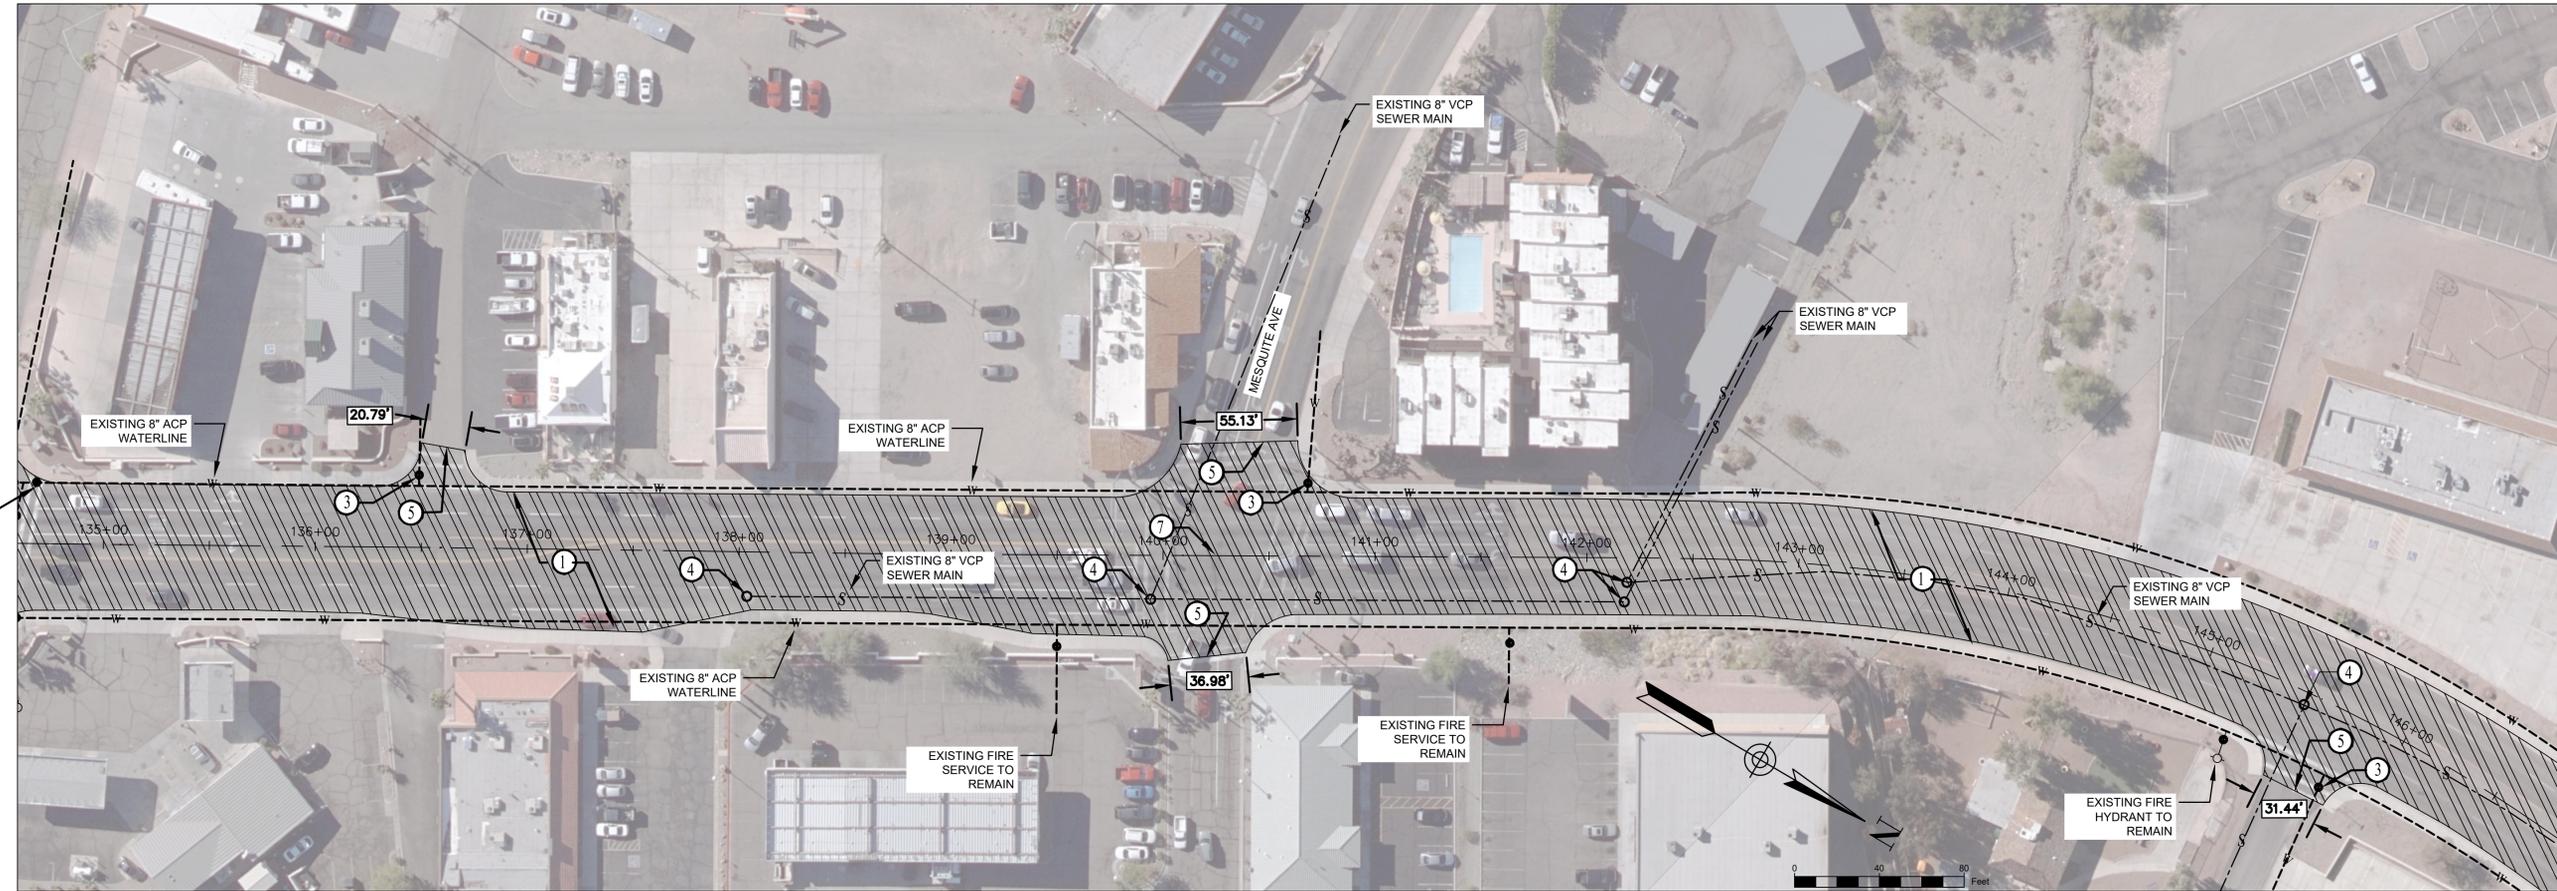

**LEGEND**

-  CONCRETE SIDEWALK OR DRIVEWAY
-  COLD MILL 1.5" & OVERLAY 2.5" ASPHALT CONCRETE PAVEMENT

**Acoma Blvd Street Improvement Plan**  
SCALE 1"=40'

**CONSTRUCTION NOTES:**

- ① COLD MILL 1.5" DEPTH & OVERLAY 2.5" ASPHALT CONCRETE PAVEMENT.
- ② EXISTING TO REMAIN / PROTECT IN PLACE.
- ③ NEW WATER VALVE CAN & RAISE CONCRETE COLLAR TO GRADE PER LHC STANDARD DETAIL 300.
- ④ RAISE MANHOLE TO GRADE PER MAG STANDARD 422-2. 30" RING AND COVER TO BE PROVIDED BY CONTRACTOR PER LAKE HAVASU STANDARD DETAIL 406.
- ⑤ SAWCUT EXISTING PAVEMENT AND TRANSITION PER DETAIL B-B ON SHEET C-2.
- ⑥ ADA RAMP PER LHC TYPICAL DETAIL 207.
- ⑦ REPLACE SURVEY MONUMENT PER MAG STANDARD DETAIL 120.
- ⑧ RAISE EXISTING VALVE CAN TO GRADE & PLACE CONCRETE COLLAR

**GENERAL NOTES:**

1. CONTRACTOR SHALL MATCH EXISTING WHERE CONNECTING NEW AC PAVEMENT, CURB OR DRIVEWAY.
2. ACCESS TO BUSINESS AND HOMES SHALL BE MAINTAINED AT ALL TIMES.
3. CONTRACTOR SHALL PROTECT UTILITIES IN PLACE WHERE OCCURS.




NO.	#	#	#	#




**ACOMA BLVD STREET IMPROVEMENTS**  
#TB B26-PW-106021-500730

Designed by: SMC  
 Drawn by: SC  
 Checked by: MW  
 Date: 1/16/2026  
 Dwg scale: 1" = 40'

DATE - - - -  
 REVISIONS / SUBMISSIONS - - - -  
 NO. # # # #

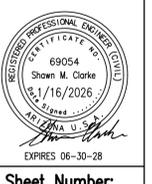

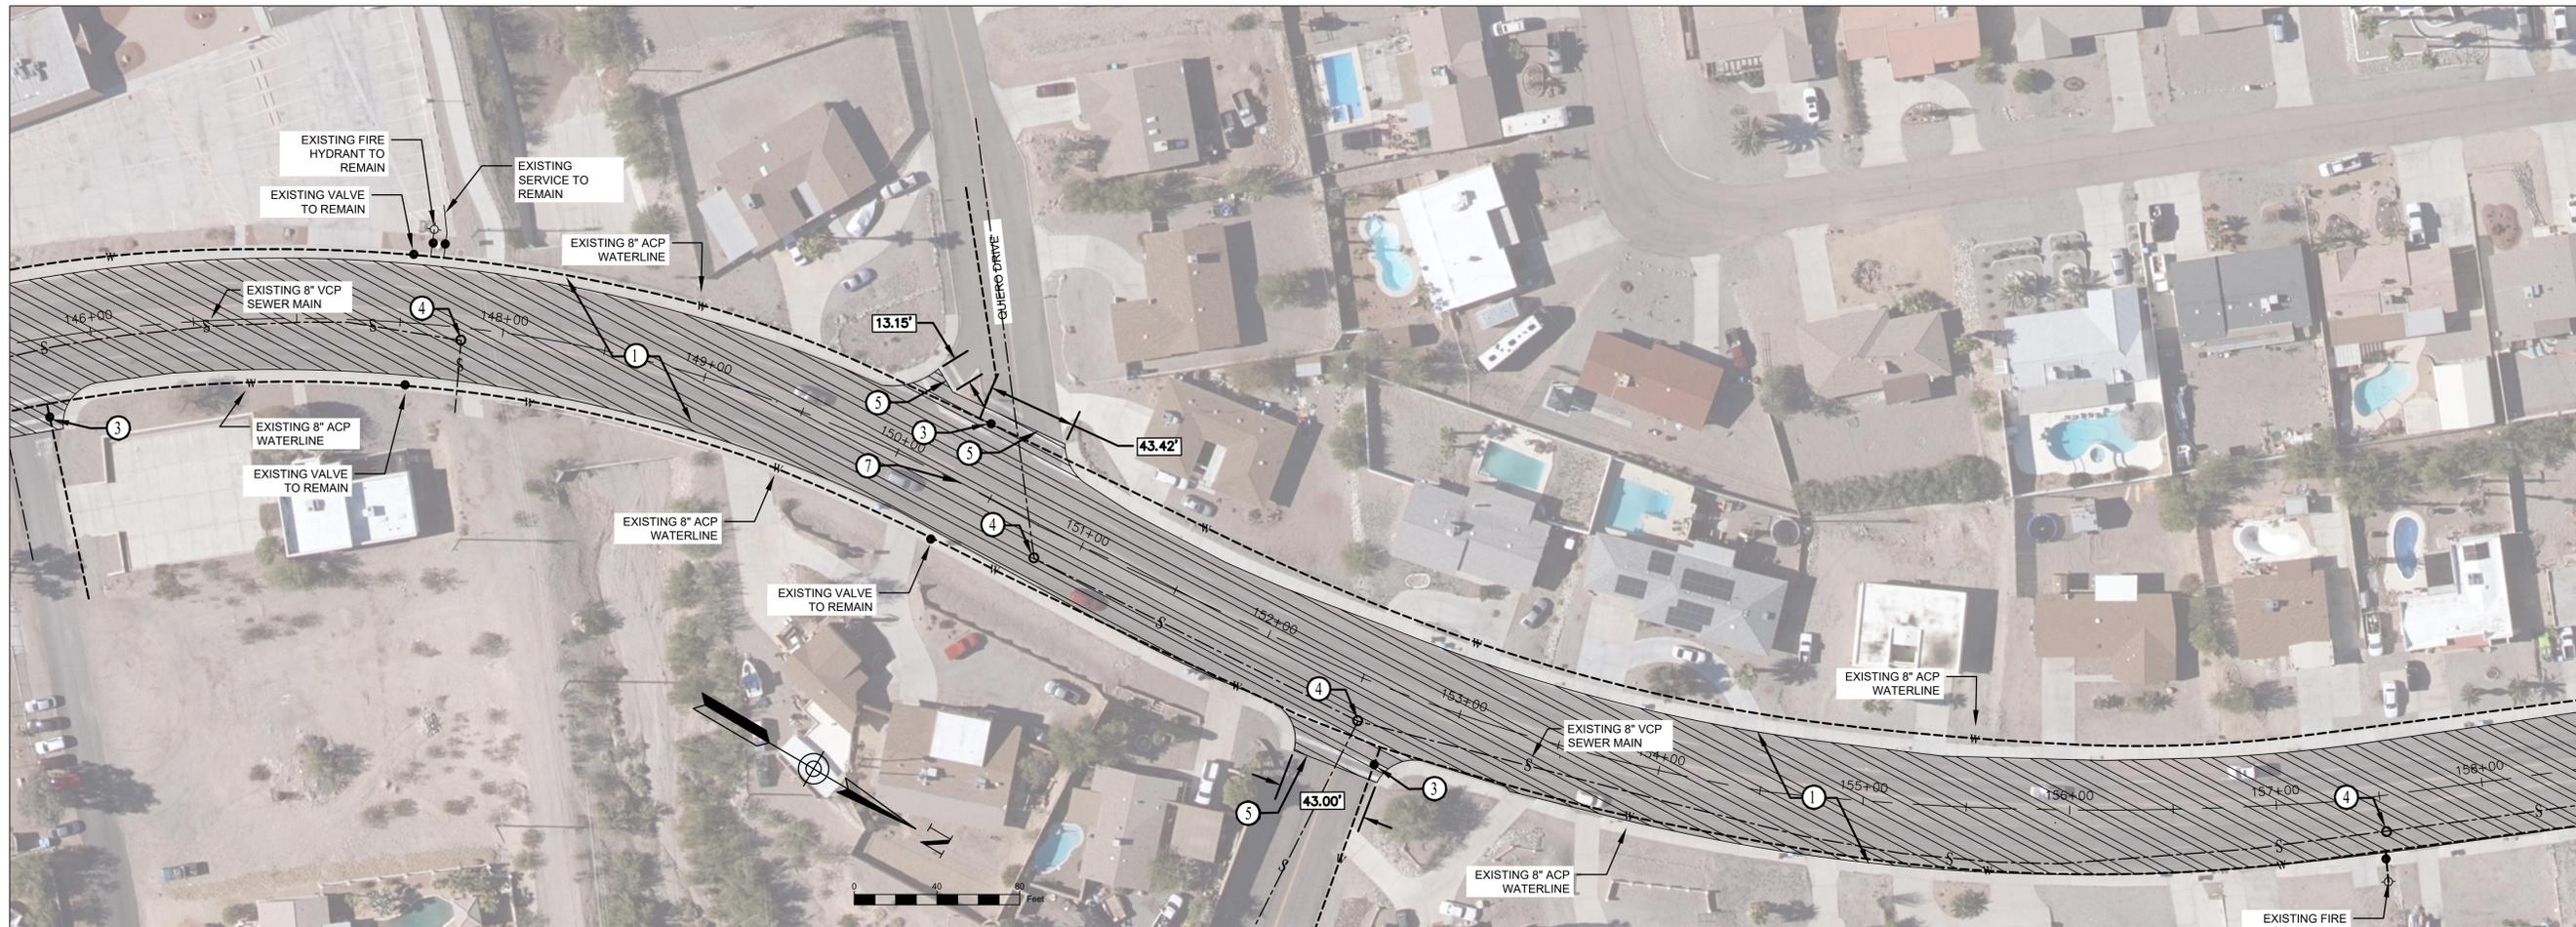

### Acoma Blvd Street Improvement Plan

SCALE 1"=40'

**LEGEND**

- CONCRETE SIDEWALK OR DRIVEWAY
- COLD MILL 1.5" & OVERLAY 2.5" ASPHALT CONCRETE PAVEMENT

**CONSTRUCTION NOTES:**

- ① COLD MILL 1.5" DEPTH & OVERLAY 2.5" ASPHALT CONCRETE PAVEMENT.
- ② EXISTING TO REMAIN / PROTECT IN PLACE.
- ③ NEW WATER VALVE CAN & RAISE CONCRETE COLLAR TO GRADE PER LHC STANDARD DETAIL 300.
- ④ RAISE MANHOLE TO GRADE PER MAG STANDARD 422-2. 30" RING AND COVER TO BE PROVIDED BY CONTRACTOR PER LAKE HAVASU STANDARD DETAIL 406.
- ⑤ SAWCUT EXISTING PAVEMENT AND TRANSITION PER DETAIL B-B ON SHEET C-2.
- ⑥ ADA RAMP PER LHC TYPICAL DETAIL 207.
- ⑦ REPLACE SURVEY MONUMENT PER MAG STANDARD DETAIL 120.
- ⑧ RAISE EXISTING VALVE CAN TO GRADE & PLACE CONCRETE COLLAR

**GENERAL NOTES:**

1. CONTRACTOR SHALL MATCH EXISTING WHERE CONNECTING NEW AC PAVEMENT, CURB OR DRIVEWAY.
2. ACCESS TO BUSINESS AND HOMES SHALL BE MAINTAINED AT ALL TIMES.
3. CONTRACTOR SHALL PROTECT UTILITIES IN PLACE WHERE OCCURS.


**ARIZONA BLUE STAKE**  
 CALL TWO WORKING DAYS  
 BEFORE YOU DIG  
**Dial 811 or**  
**602-263-1100**  
**1-800-STAKE-IT**  
(OUTSIDE MARICOPA COUNTY)


NO.	#	#	#	#	#	DATE



**ACOMA BLVD STREET IMPROVEMENTS**  
 #TB B26-PW-106021-500730

Designed by: SMC  
 Drawn by: SC  
 Checked by: MW  
 Date: 1/16/2026  
 Dwg scale: 1" = 40'

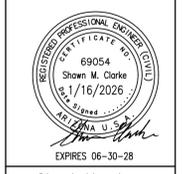

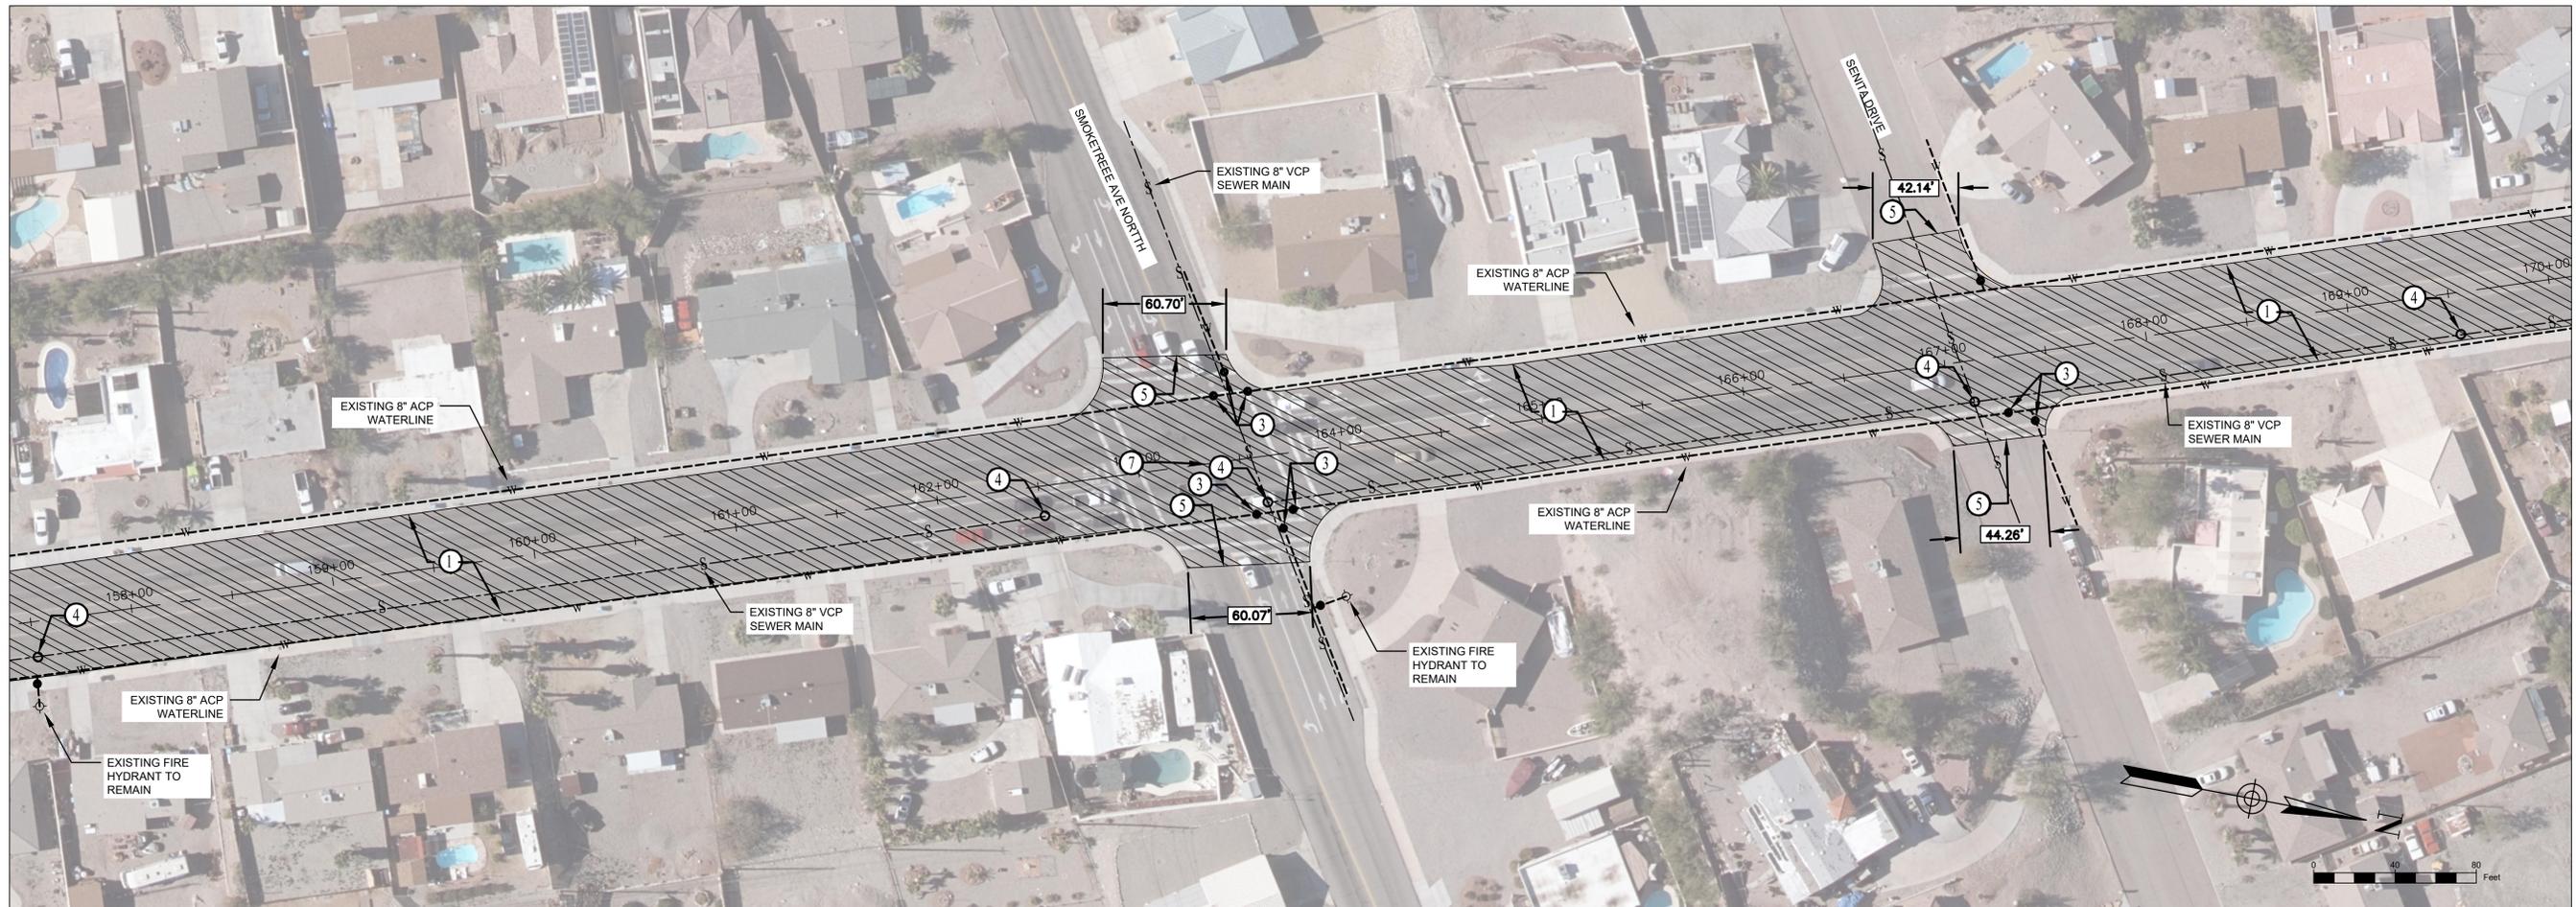

### Acoma Blvd Street Improvement Plan

SCALE 1"=40'

**LEGEND**

- CONCRETE SIDEWALK OR DRIVEWAY
- COLD MILL 1.5" & OVERLAY 2.5" ASPHALT CONCRETE PAVEMENT

**ARIZONA BLUE STAKE**  
 CALL TWO WORKING DAYS  
 BEFORE YOU DIG  
**Dial 811 or**  
**602-263-1100**  
**1-800-STAKE-IT**  
(OUTSIDE MARICOPA COUNTY)

CONSTRUCTION NOTES:

- ① COLD MILL 1.5" DEPTH & OVERLAY 2.5" ASPHALT CONCRETE PAVEMENT.
- ② EXISTING TO REMAIN / PROTECT IN PLACE.
- ③ NEW WATER VALVE CAN & RAISE CONCRETE COLLAR TO GRADE PER LHC STANDARD DETAIL 300.
- ④ RAISE MANHOLE TO GRADE PER MAG STANDARD 422-2. 30" RING AND COVER TO BE PROVIDED BY CONTRACTOR PER LAKE HAVASU STANDARD DETAIL 406.
- ⑤ SAWCUT EXISTING PAVEMENT AND TRANSITION PER DETAIL B-B ON SHEET C-2.
- ⑥ ADA RAMP PER LHC TYPICAL DETAIL 207.
- ⑦ REPLACE SURVEY MONUMENT PER MAG STANDARD DETAIL 120.
- ⑧ RAISE EXISTING VALVE CAN TO GRADE & PLACE CONCRETE COLLAR

GENERAL NOTES:


1. CONTRACTOR SHALL MATCH EXISTING WHERE CONNECTING NEW AC PAVEMENT, CURB OR DRIVEWAY.
2. ACCESS TO BUSINESS AND HOMES SHALL BE MAINTAINED AT ALL TIMES.
3. CONTRACTOR SHALL PROTECT UTILITIES IN PLACE WHERE OCCURS.


NO.	#	#	#	#	#	DATE



**ACOMA BLVD STREET IMPROVEMENTS**  
**#TB B26-PW-106021-500730**

Designed by: SMC  
 Drawn by: SC  
 Checked by: MW  
 Date: 1/16/2026  
 Dwg scale: 1" = 40'

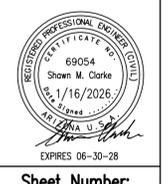

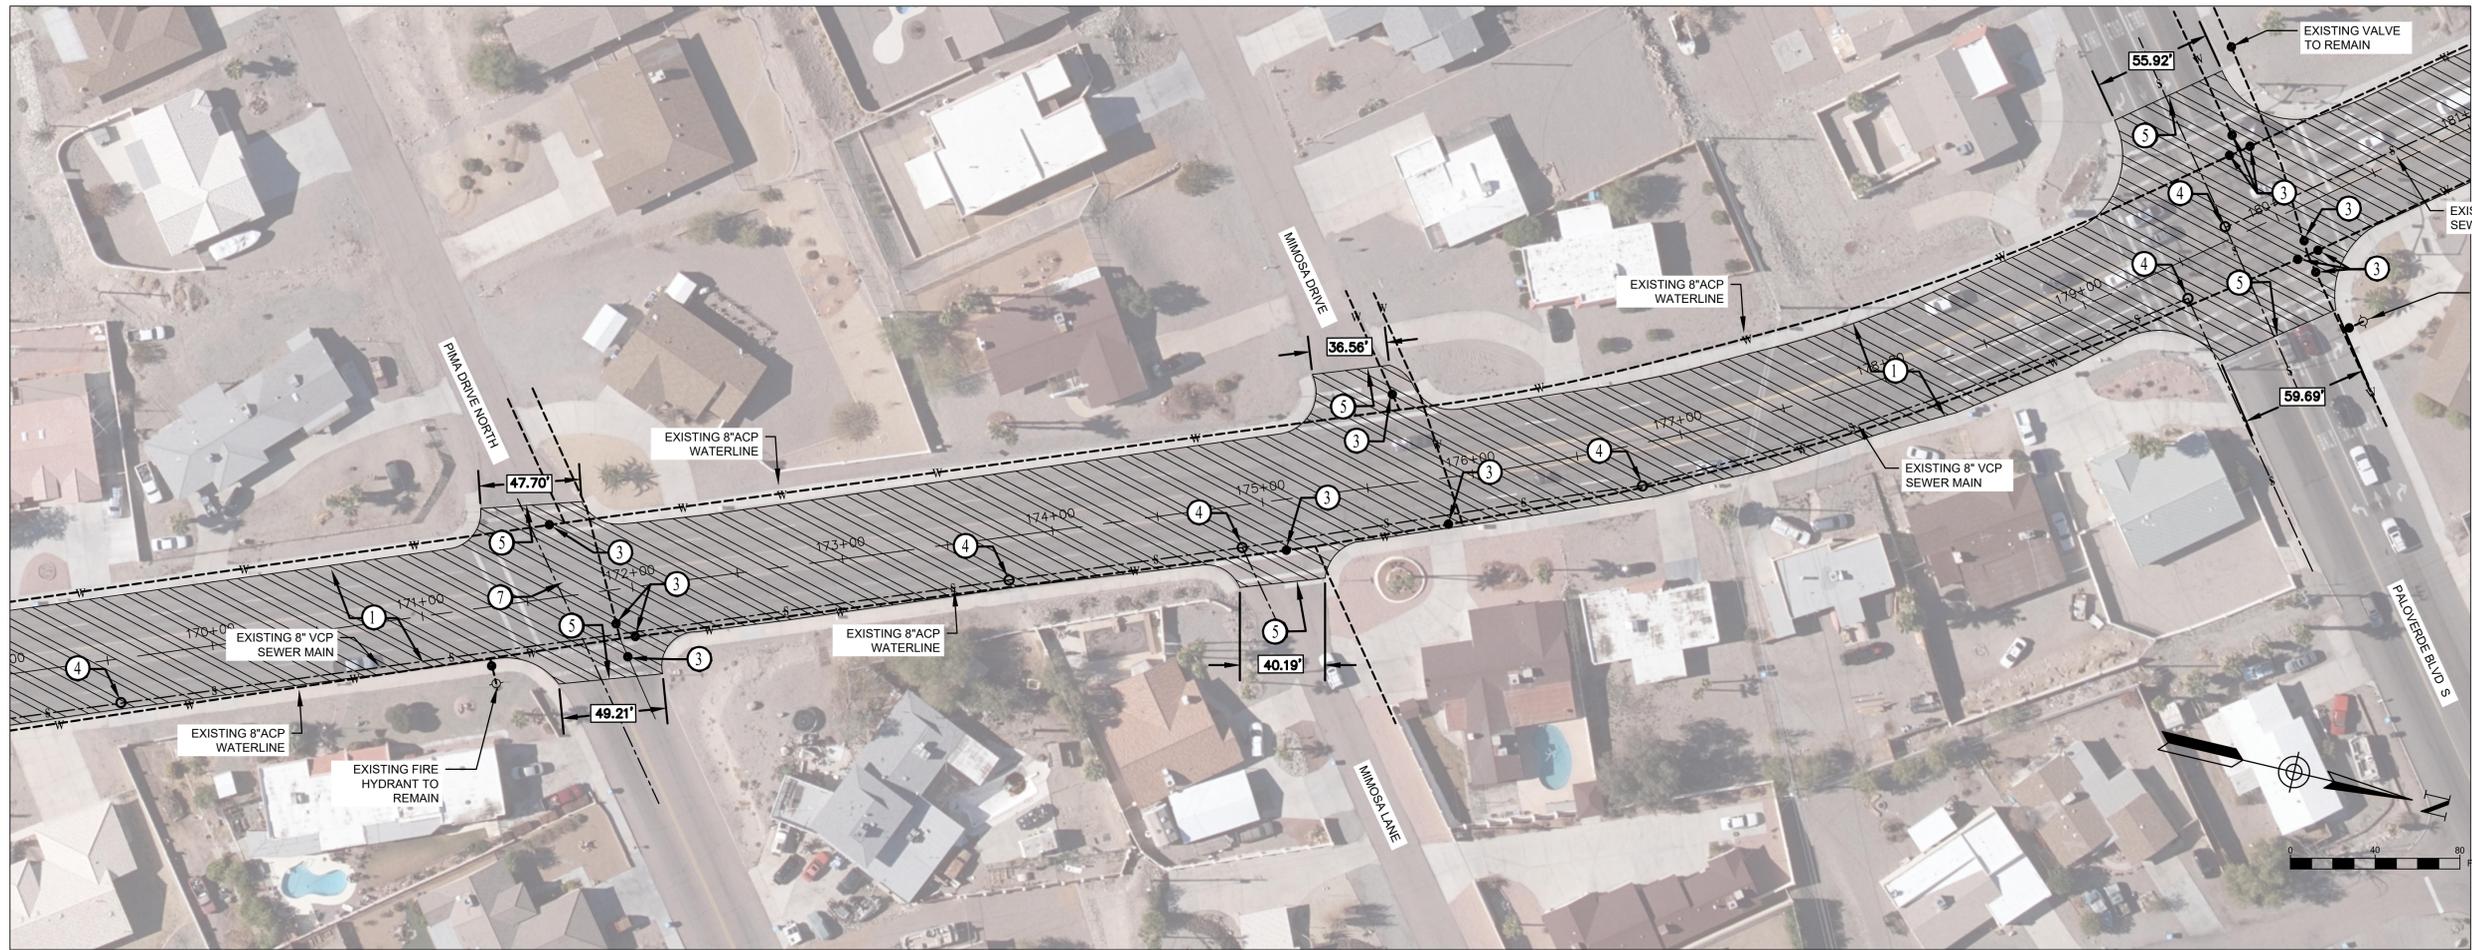


NO.	#	#	#	#
REVISIONS / SUBMISSIONS	-	-	-	-
DATE	-	-	-	-



**ACOMA BLVD STREET IMPROVEMENTS**  
 #TB B26-PW-106021-500730

Designed by: SMC  
 Drawn by: SC  
 Checked by: MW  
 Date: 1/16/2026  
 Dwg scale: 1" = 40'

**LEGEND**

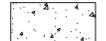-  CONCRETE SIDEWALK OR DRIVEWAY
-  COLD MILL 1.5" & OVERLAY 2.5" ASPHALT CONCRETE PAVEMENT


**Acoma Blvd Street Improvement Plan**  
 SCALE 1"=40'

CONSTRUCTION NOTES:


- ① COLD MILL 1.5" DEPTH & OVERLAY 2.5" ASPHALT CONCRETE PAVEMENT.
- ② EXISTING TO REMAIN / PROTECT IN PLACE.
- ③ NEW WATER VALVE CAN & RAISE CONCRETE COLLAR TO GRADE PER LHC STANDARD DETAIL 300.
- ④ RAISE MANHOLE TO GRADE PER MAG STANDARD 422-2. 30" RING AND COVER TO BE PROVIDED BY CONTRACTOR PER LAKE HAVASU STANDARD DETAIL 406.
- ⑤ SAWCUT EXISTING PAVEMENT AND TRANSITION PER DETAIL B-B ON SHEET C-2.
- ⑥ ADA RAMP PER LHC TYPICAL DETAIL 207.
- ⑦ REPLACE SURVEY MONUMENT PER MAG STANDARD DETAIL 120.
- ⑧ RAISE EXISTING VALVE CAN TO GRADE & PLACE CONCRETE COLLAR

GENERAL NOTES:

1. CONTRACTOR SHALL MATCH EXISTING WHERE CONNECTING NEW AC PAVEMENT, CURB OR DRIVEWAY.
2. ACCESS TO BUSINESS AND HOMES SHALL BE MAINTAINED AT ALL TIMES.
3. CONTRACTOR SHALL PROTECT UTILITIES IN PLACE WHERE OCCURS.

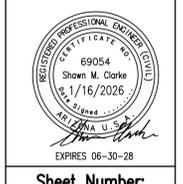

Sheet Number:  
**C-1**  
 Sheet 1 of 29

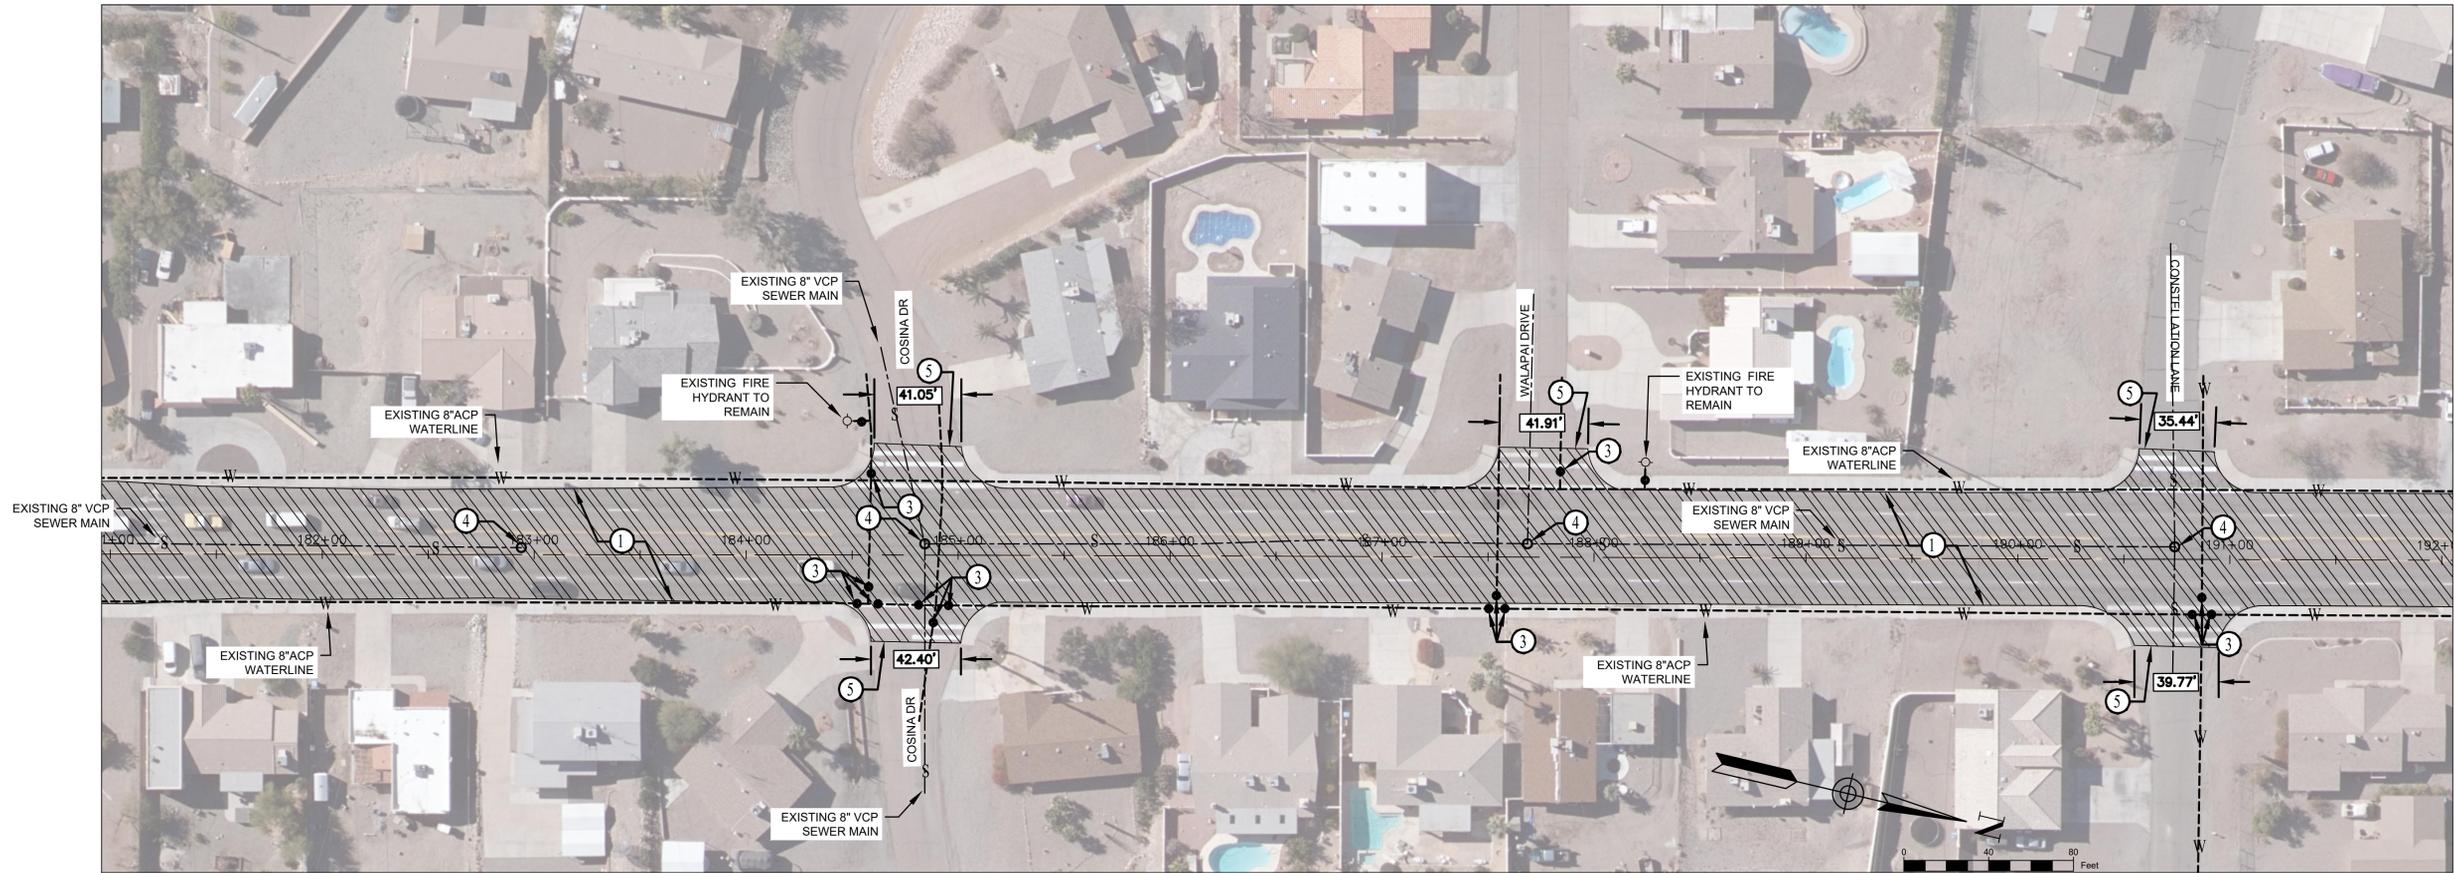

**LEGEND**

-  CONCRETE SIDEWALK OR DRIVEWAY
-  COLD MILL 1.5" & OVERLAY 2.5" ASPHALT CONCRETE PAVEMENT

**Acoma Blvd Street Improvement Plan**  
SCALE 1"=40'

**CONSTRUCTION NOTES:**

- ① COLD MILL 1.5" DEPTH & OVERLAY 2.5" ASPHALT CONCRETE PAVEMENT.
- ② EXISTING TO REMAIN / PROTECT IN PLACE.
- ③ NEW WATER VALVE CAN & RAISE CONCRETE COLLAR TO GRADE PER LHC STANDARD DETAIL 300.
- ④ RAISE MANHOLE TO GRADE PER MAG STANDARD 422-2. 30" RING AND COVER TO BE PROVIDED BY CONTRACTOR PER LAKE HAVASU STANDARD DETAIL 406.
- ⑤ SAWCUT EXISTING PAVEMENT AND TRANSITION PER DETAIL B-B ON SHEET C-2.
- ⑥ ADA RAMP PER LHC TYPICAL DETAIL 207.
- ⑦ REPLACE SURVEY MONUMENT PER MAG STANDARD DETAIL 120.
- ⑧ RAISE EXISTING VALVE CAN TO GRADE & PLACE CONCRETE COLLAR

**GENERAL NOTES:**

1. CONTRACTOR SHALL MATCH EXISTING WHERE CONNECTING NEW AC PAVEMENT, CURB OR DRIVEWAY.
2. ACCESS TO BUSINESS AND HOMES SHALL BE MAINTAINED AT ALL TIMES.
3. CONTRACTOR SHALL PROTECT UTILITIES IN PLACE WHERE OCCURS.




NO.	REVISIONS / SUBMISSIONS	DATE
#	-	-
#	-	-
#	-	-
#	-	-



**ACOMA BLVD STREET IMPROVEMENTS**  
#TB B26-PW-106021-500730

Designed by: SMC  
 Drawn by: SC  
 Checked by: MW  
 Date: 1/16/2026  
 Dwg scale: 1" = 40'

Sheet Number:  
**C-1**

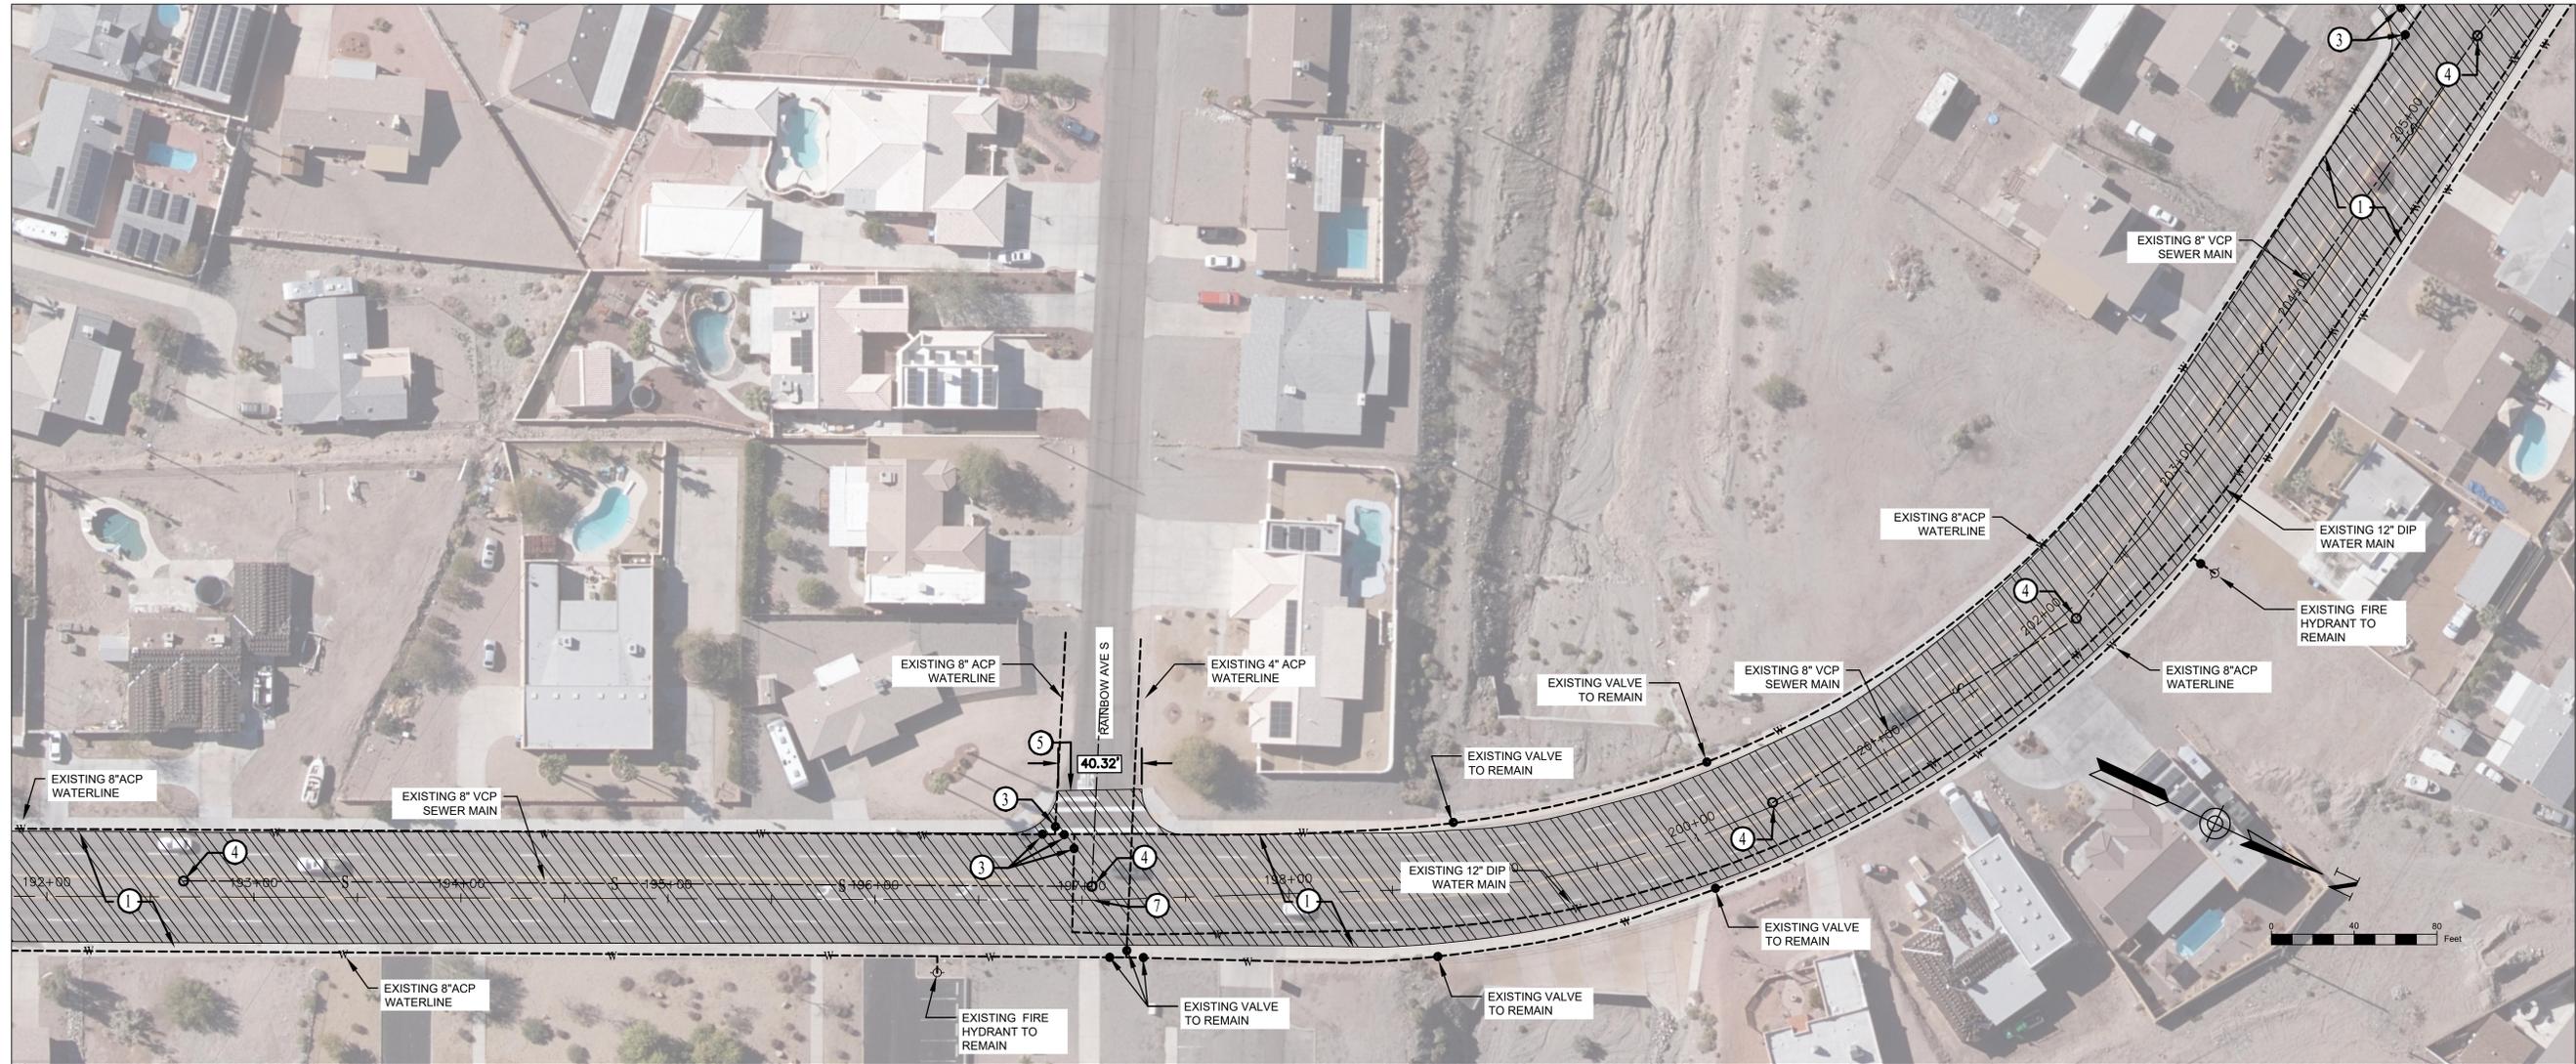

### Acoma Blvd Street Improvement Plan

SCALE 1"=40'

**LEGEND**

- CONCRETE SIDEWALK OR DRIVEWAY
- COLD MILL 1.5" & OVERLAY 2.5" ASPHALT CONCRETE PAVEMENT

**CONSTRUCTION NOTES:**

- ① COLD MILL 1.5" DEPTH & OVERLAY 2.5" ASPHALT CONCRETE PAVEMENT.
- ② EXISTING TO REMAIN / PROTECT IN PLACE.
- ③ NEW WATER VALVE CAN & RAISE CONCRETE COLLAR TO GRADE PER LHC STANDARD DETAIL 300.
- ④ RAISE MANHOLE TO GRADE PER MAG STANDARD 422-2. 30" RING AND COVER TO BE PROVIDED BY CONTRACTOR PER LAKE HAVASU STANDARD DETAIL 406.
- ⑤ SAWCUT EXISTING PAVEMENT AND TRANSITION PER DETAIL B-B ON SHEET C-2.
- ⑥ ADA RAMP PER LHC TYPICAL DETAIL 207.
- ⑦ REPLACE SURVEY MONUMENT PER MAG STANDARD DETAIL 120.
- ⑧ RAISE EXISTING VALVE CAN TO GRADE & PLACE CONCRETE COLLAR

**GENERAL NOTES:**

1. CONTRACTOR SHALL MATCH EXISTING WHERE CONNECTING NEW AC PAVEMENT, CURB OR DRIVEWAY.
2. ACCESS TO BUSINESS AND HOMES SHALL BE MAINTAINED AT ALL TIMES.
3. CONTRACTOR SHALL PROTECT UTILITIES IN PLACE WHERE OCCURS.




NO.	#	#	#	#	#	DATE





**ACOMA BLVD STREET IMPROVEMENTS**  
#TB B26-PW-106021-500730

Designed by: SMC  
 Drawn by: SC  
 Checked by: MW  
 Date: 1/16/2026  
 Dwg scale: 1" = 40'

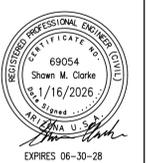

Sheet Number:

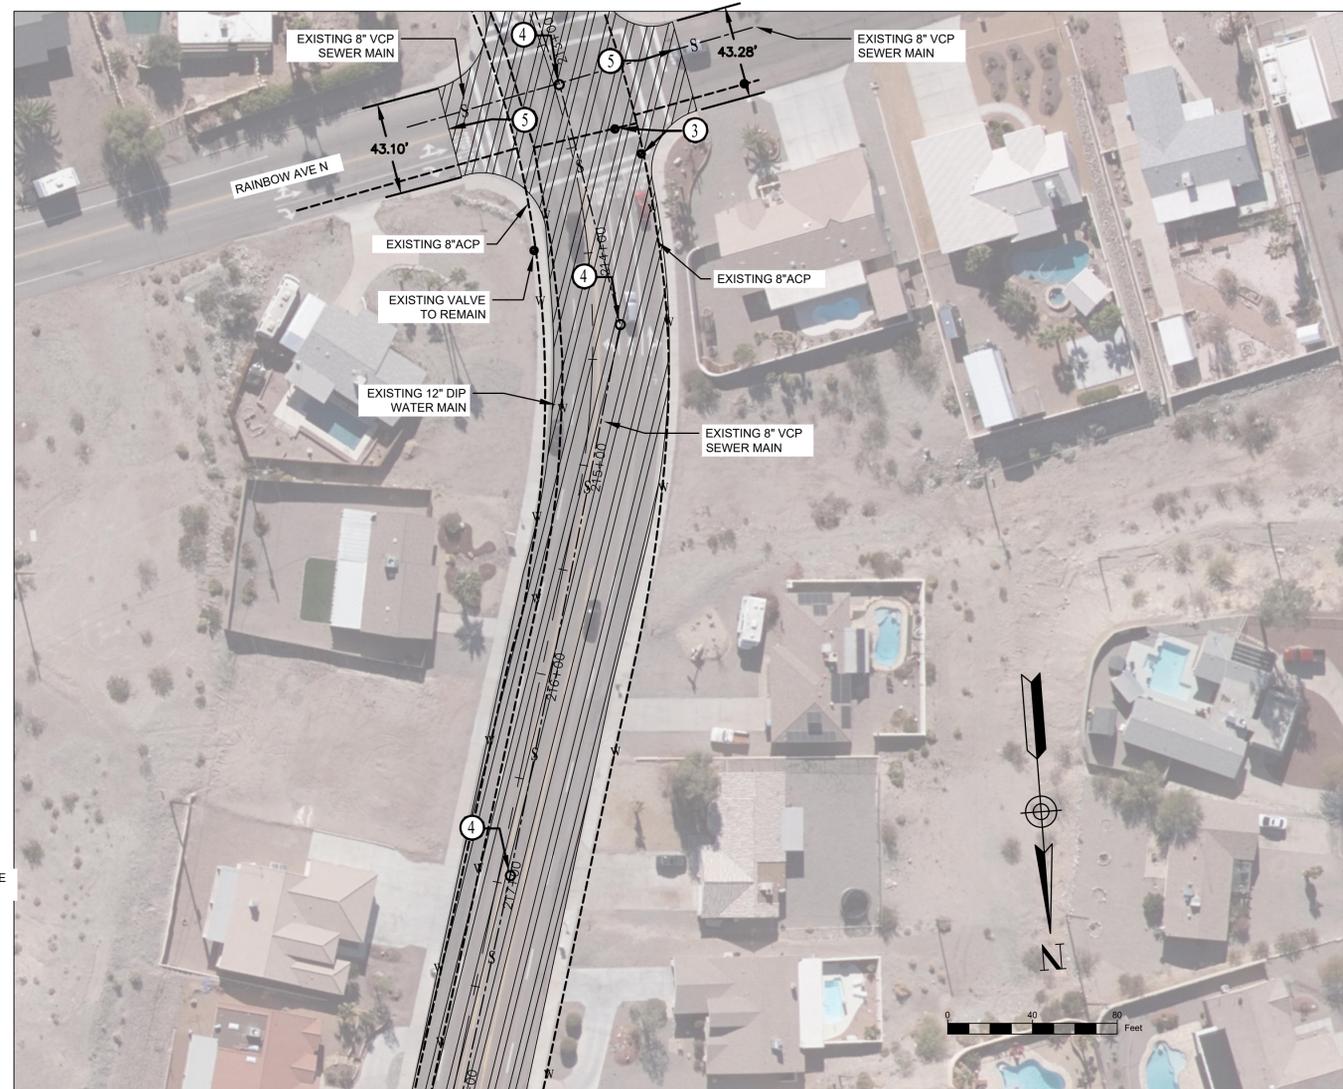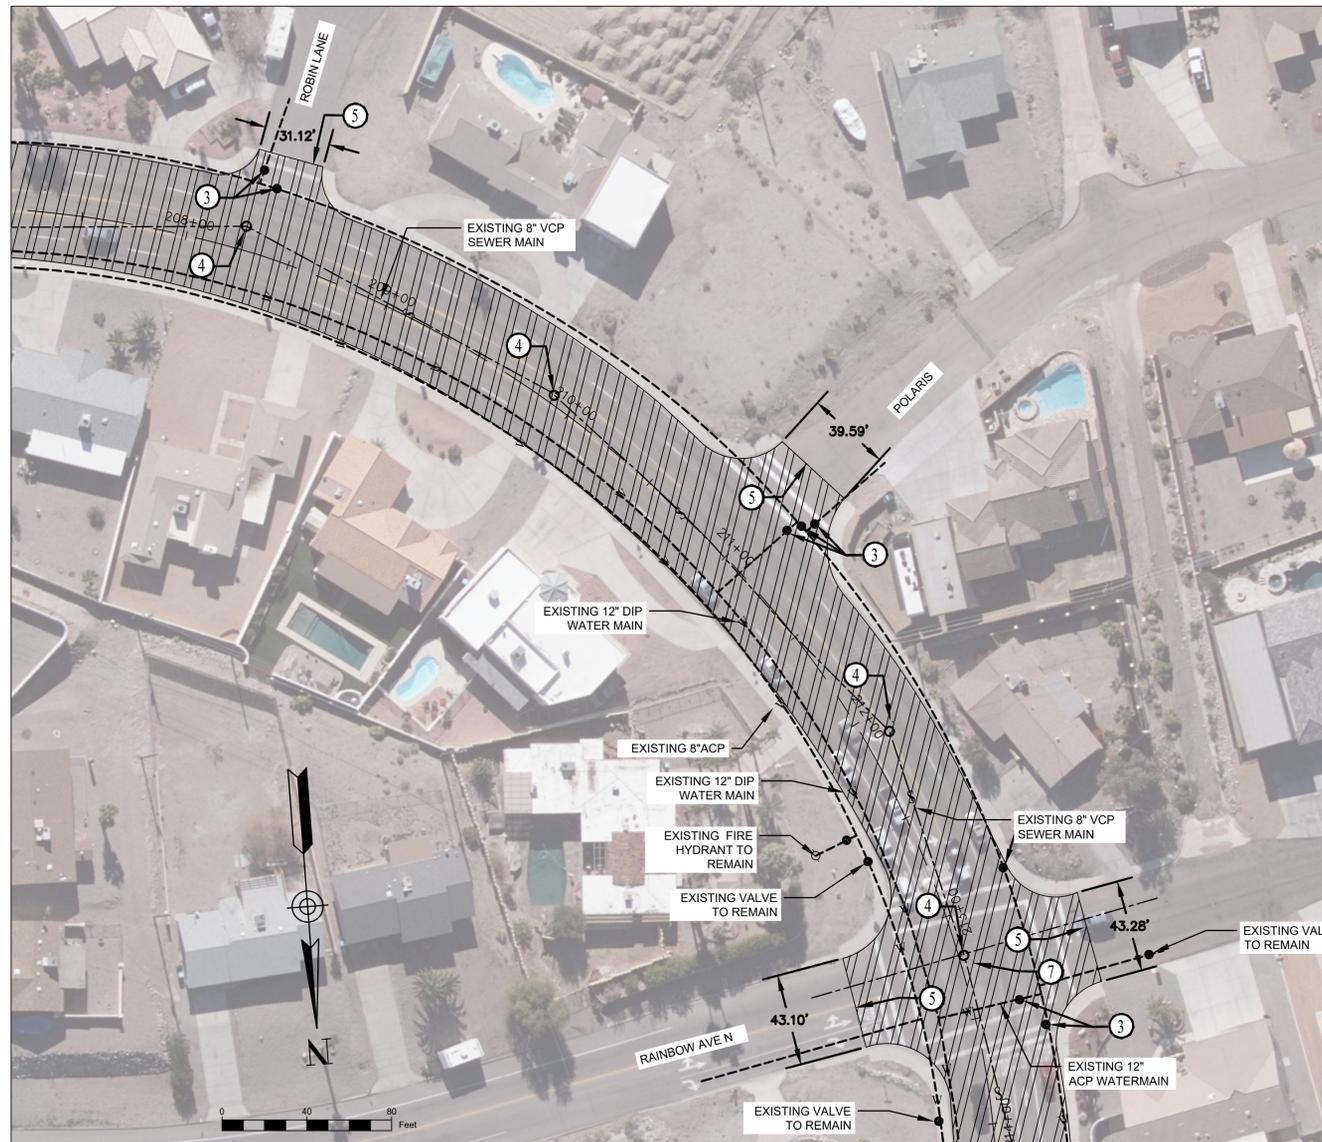

NO.	#	#	#	#
REVISIONS / SUBMISSIONS	-	-	-	-
DATE	-	-	-	-



**ACOMA BLVD STREET IMPROVEMENTS**  
 #TB B26-PW-106021-500730


Designed by: SMC  
 Drawn by: SC  
 Checked by: MW  
 Date: 1/16/2026  
 Dwg scale: 1" = 40'


- LEGEND**
- CONCRETE SIDEWALK OR DRIVEWAY
  - COLD MILL 1.5" & OVERLAY 2.5" ASPHALT CONCRETE PAVEMENT

**Acoma Blvd Street Improvement Plan**  
 SCALE 1"=40'

- CONSTRUCTION NOTES:
- ① COLD MILL 1.5" DEPTH & OVERLAY 2.5" ASPHALT CONCRETE PAVEMENT.
  - ② EXISTING TO REMAIN / PROTECT IN PLACE.
  - ③ NEW WATER VALVE CAN & RAISE CONCRETE COLLAR TO GRADE PER LHC STANDARD DETAIL 300.
  - ④ RAISE MANHOLE TO GRADE PER MAG STANDARD 422-2. 30" RING AND COVER TO BE PROVIDED BY CONTRACTOR PER LAKE HAVASU STANDARD DETAIL 406.
  - ⑤ SAWCUT EXISTING PAVEMENT AND TRANSITION PER DETAIL B-B ON SHEET C-2.
  - ⑥ ADA RAMP PER LHC TYPICAL DETAIL 207.
  - ⑦ REPLACE SURVEY MONUMENT PER MAG STANDARD DETAIL 120.
  - ⑧ RAISE EXISTING VALVE CAN TO GRADE & PLACE CONCRETE COLLAR
- GENERAL NOTES:
1. CONTRACTOR SHALL MATCH EXISTING WHERE CONNECTING NEW AC PAVEMENT, CURB OR DRIVEWAY.
  2. ACCESS TO BUSINESS AND HOMES SHALL BE MAINTAINED AT ALL TIMES.
  3. CONTRACTOR SHALL PROTECT UTILITIES IN PLACE WHERE OCCURS.

**ARIZONA BLUE STAKE**  
 CALL TWO WORKING DAYS BEFORE YOU DIG  
 Dial 811 or 602-263-1100  
 1-800-STAKE-IT  
 (OUTSIDE MARICOPA COUNTY)

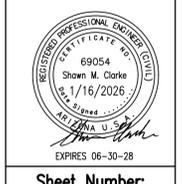

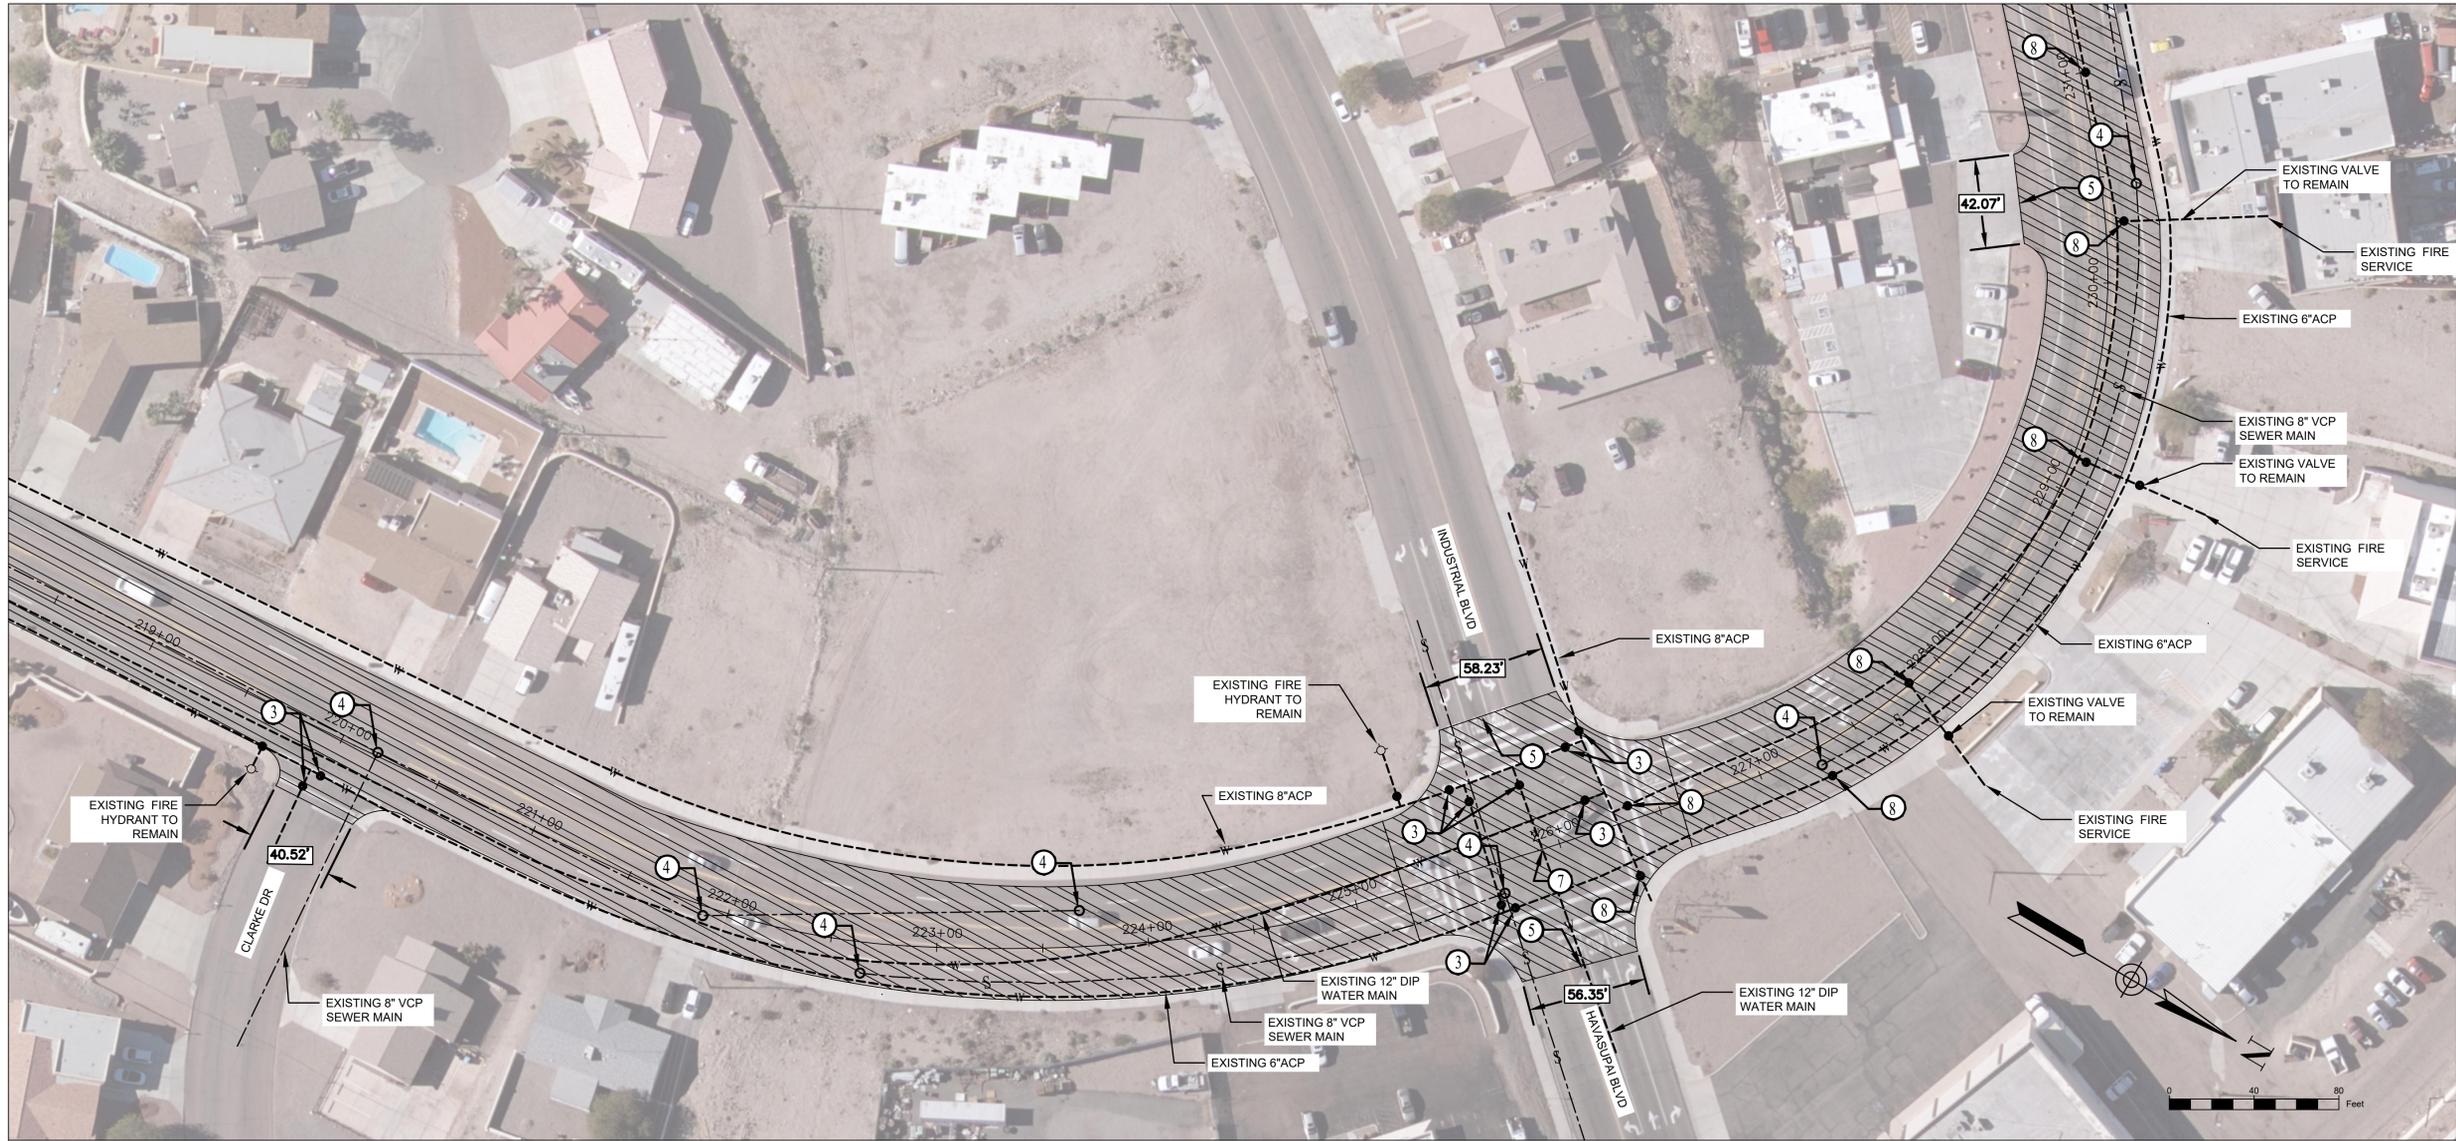

**LEGEND**

-  CONCRETE SIDEWALK OR DRIVEWAY
-  COLD MILL 1.5" & OVERLAY 2.5" ASPHALT CONCRETE PAVEMENT

**Acoma Blvd Street Improvement Plan**  
SCALE 1"=40'

**CONSTRUCTION NOTES:**

- ① COLD MILL 1.5" DEPTH & OVERLAY 2.5" ASPHALT CONCRETE PAVEMENT.
- ② EXISTING TO REMAIN / PROTECT IN PLACE.
- ③ NEW WATER VALVE CAN & RAISE CONCRETE COLLAR TO GRADE PER LHC STANDARD DETAIL 300.
- ④ RAISE MANHOLE TO GRADE PER MAG STANDARD 422-2. 30" RING AND COVER TO BE PROVIDED BY CONTRACTOR PER LAKE HAVASU STANDARD DETAIL 406.
- ⑤ SAWCUT EXISTING PAVEMENT AND TRANSITION PER DETAIL B-B ON SHEET C-2.
- ⑥ ADA RAMP PER LHC TYPICAL DETAIL 207.
- ⑦ REPLACE SURVEY MONUMENT PER MAG STANDARD DETAIL 120.
- ⑧ RAISE EXISTING VALVE CAN TO GRADE & PLACE CONCRETE COLLAR

**GENERAL NOTES:**

1. CONTRACTOR SHALL MATCH EXISTING WHERE CONNECTING NEW AC PAVEMENT, CURB OR DRIVEWAY.
2. ACCESS TO BUSINESS AND HOMES SHALL BE MAINTAINED AT ALL TIMES.
3. CONTRACTOR SHALL PROTECT UTILITIES IN PLACE WHERE OCCURS.




NO.	#	#	#	#
REVISIONS / SUBMISSIONS	-	-	-	-
DATE	-	-	-	-



**ACOMA BLVD STREET IMPROVEMENTS**  
#ITB B26-PW-106021-500730

Designed by: SMC  
 Drawn by: SC  
 Checked by: MW  
 Date: 1/16/2026  
 Dwg scale: 1" = 40'

Sheet Number:  
**C-1**

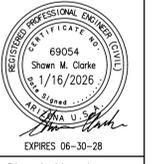



**LEGEND**

-  CONCRETE SIDEWALK OR DRIVEWAY
-  COLD MILL 1.5" & OVERLAY 2.5" ASPHALT CONCRETE PAVEMENT

**Acoma Blvd Street Improvement Plan**  
SCALE 1"=40'

CONSTRUCTION NOTES:

- ① COLD MILL 1.5" DEPTH & OVERLAY 2.5" ASPHALT CONCRETE PAVEMENT.
- ② EXISTING TO REMAIN / PROTECT IN PLACE.
- ③ NEW WATER VALVE CAN & RAISE CONCRETE COLLAR TO GRADE PER LHC STANDARD DETAIL 300.
- ④ RAISE MANHOLE TO GRADE PER MAG STANDARD 422-2. 30" RING AND COVER TO BE PROVIDED BY CONTRACTOR PER LAKE HAVASU STANDARD DETAIL 406.
- ⑤ SAWCUT EXISTING PAVEMENT AND TRANSITION PER DETAIL B-B ON SHEET C-2.
- ⑥ ADA RAMP PER LHC TYPICAL DETAIL 207.
- ⑦ REPLACE SURVEY MONUMENT PER MAG STANDARD DETAIL 120.
- ⑧ RAISE EXISTING VALVE CAN TO GRADE & PLACE CONCRETE COLLAR

GENERAL NOTES:

1. CONTRACTOR SHALL MATCH EXISTING WHERE CONNECTING NEW AC PAVEMENT, CURB OR DRIVEWAY.
2. ACCESS TO BUSINESS AND HOMES SHALL BE MAINTAINED AT ALL TIMES.
3. CONTRACTOR SHALL PROTECT UTILITIES IN PLACE WHERE OCCURS.




NO.	REVISIONS / SUBMISSIONS	DATE




**ACOMA BLVD STREET IMPROVEMENTS**  
#TB B26-PW-106021-500730


Designed by: SMC  
 Drawn by: SC  
 Checked by: MW  
 Date: 1/16/2026  
 Dwg scale: 1" = 40'

Sheet Number:  
**C-1**  
 Sheet 1 of 29

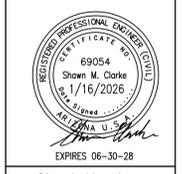

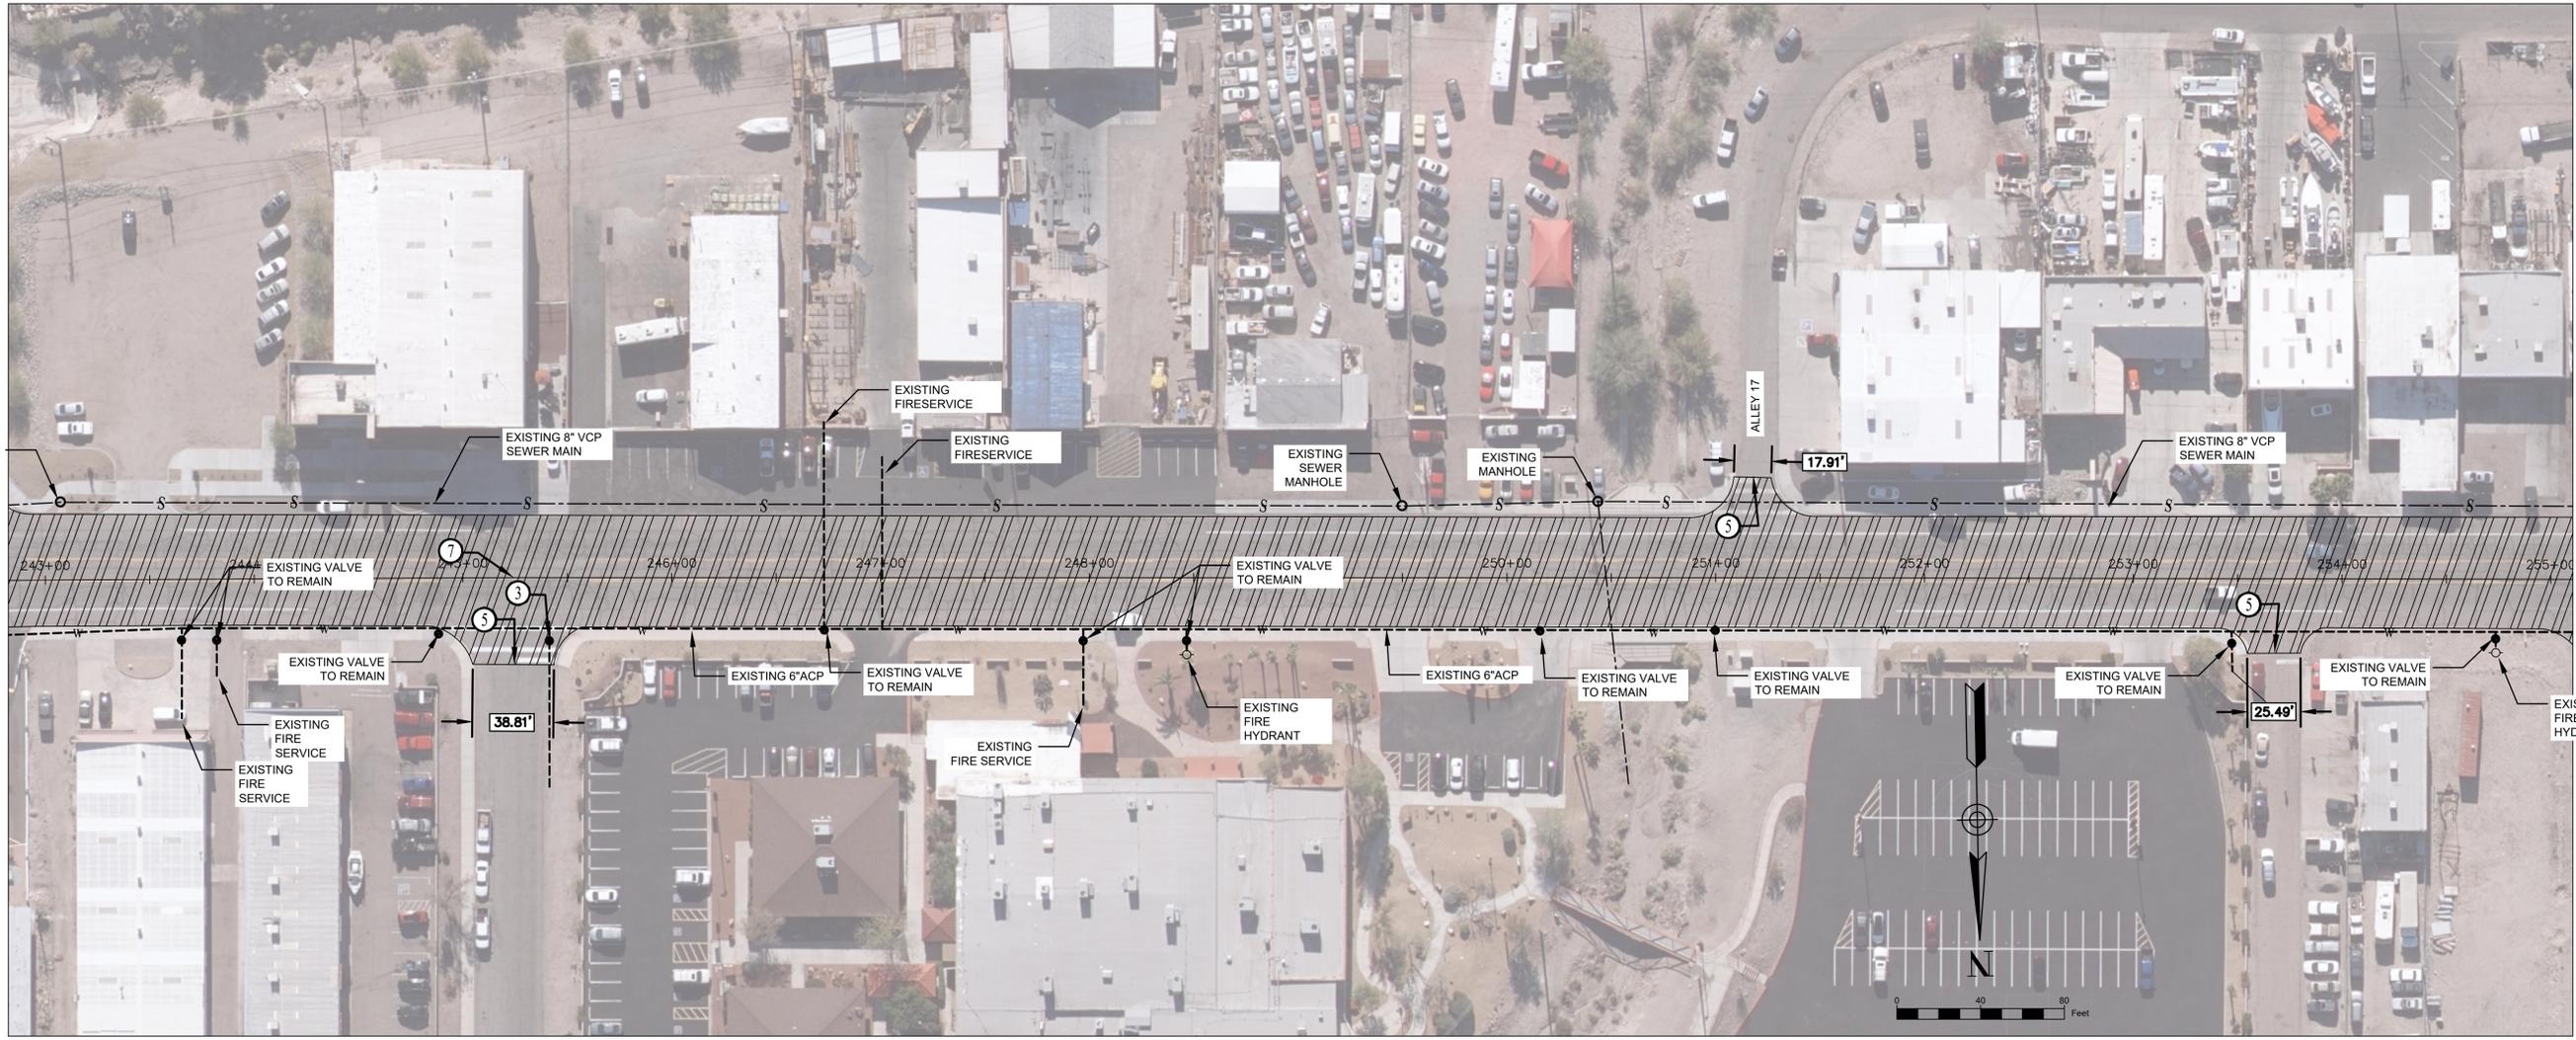

**LEGEND**

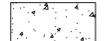-  CONCRETE SIDEWALK OR DRIVEWAY
-  COLD MILL 1.5" & OVERLAY 2.5" ASPHALT CONCRETE PAVEMENT

**Acoma Blvd Street Improvement Plan**  
SCALE 1"=40'

**CONSTRUCTION NOTES:**

- ① COLD MILL 1.5" DEPTH & OVERLAY 2.5" ASPHALT CONCRETE PAVEMENT.
- ② EXISTING TO REMAIN / PROTECT IN PLACE.
- ③ NEW WATER VALVE CAN & RAISE CONCRETE COLLAR TO GRADE PER LHC STANDARD DETAIL 300.
- ④ RAISE MANHOLE TO GRADE PER MAG STANDARD 422-2. 30" RING AND COVER TO BE PROVIDED BY CONTRACTOR PER LAKE HAVASU STANDARD DETAIL 406.
- ⑤ SAWCUT EXISTING PAVEMENT AND TRANSITION PER DETAIL B-B ON SHEET C-2.
- ⑥ ADA RAMP PER LHC TYPICAL DETAIL 207.
- ⑦ REPLACE SURVEY MONUMENT PER MAG STANDARD DETAIL 120.
- ⑧ RAISE EXISTING VALVE CAN TO GRADE & PLACE CONCRETE COLLAR

**GENERAL NOTES:**

1. CONTRACTOR SHALL MATCH EXISTING WHERE CONNECTING NEW AC PAVEMENT, CURB OR DRIVEWAY.
2. ACCESS TO BUSINESS AND HOMES SHALL BE MAINTAINED AT ALL TIMES.
3. CONTRACTOR SHALL PROTECT UTILITIES IN PLACE WHERE OCCURS.

**ARIZONA BLUE STAKE**  
CALL TWO WORKING DAYS BEFORE YOU DIG  
**Dial 811 or 602-263-1100**  
**1-800-STAKE-IT**  
(OUTSIDE MARICOPA COUNTY)


NO.	#	#	#	#
REVISIONS / SUBMISSIONS	-	-	-	-
DATE	-	-	-	-




**ACOMA BLVD STREET IMPROVEMENTS**  
#TB B26-PW-106021-500730

Designed by: SMC  
Drawn by: SC  
Checked by: MW  
Date: 1/16/2026  
Dwg scale: 1" = 40'

Sheet Number:  
**C-1**  
Sheet 1 of 29

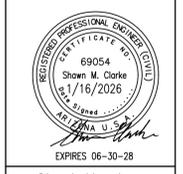

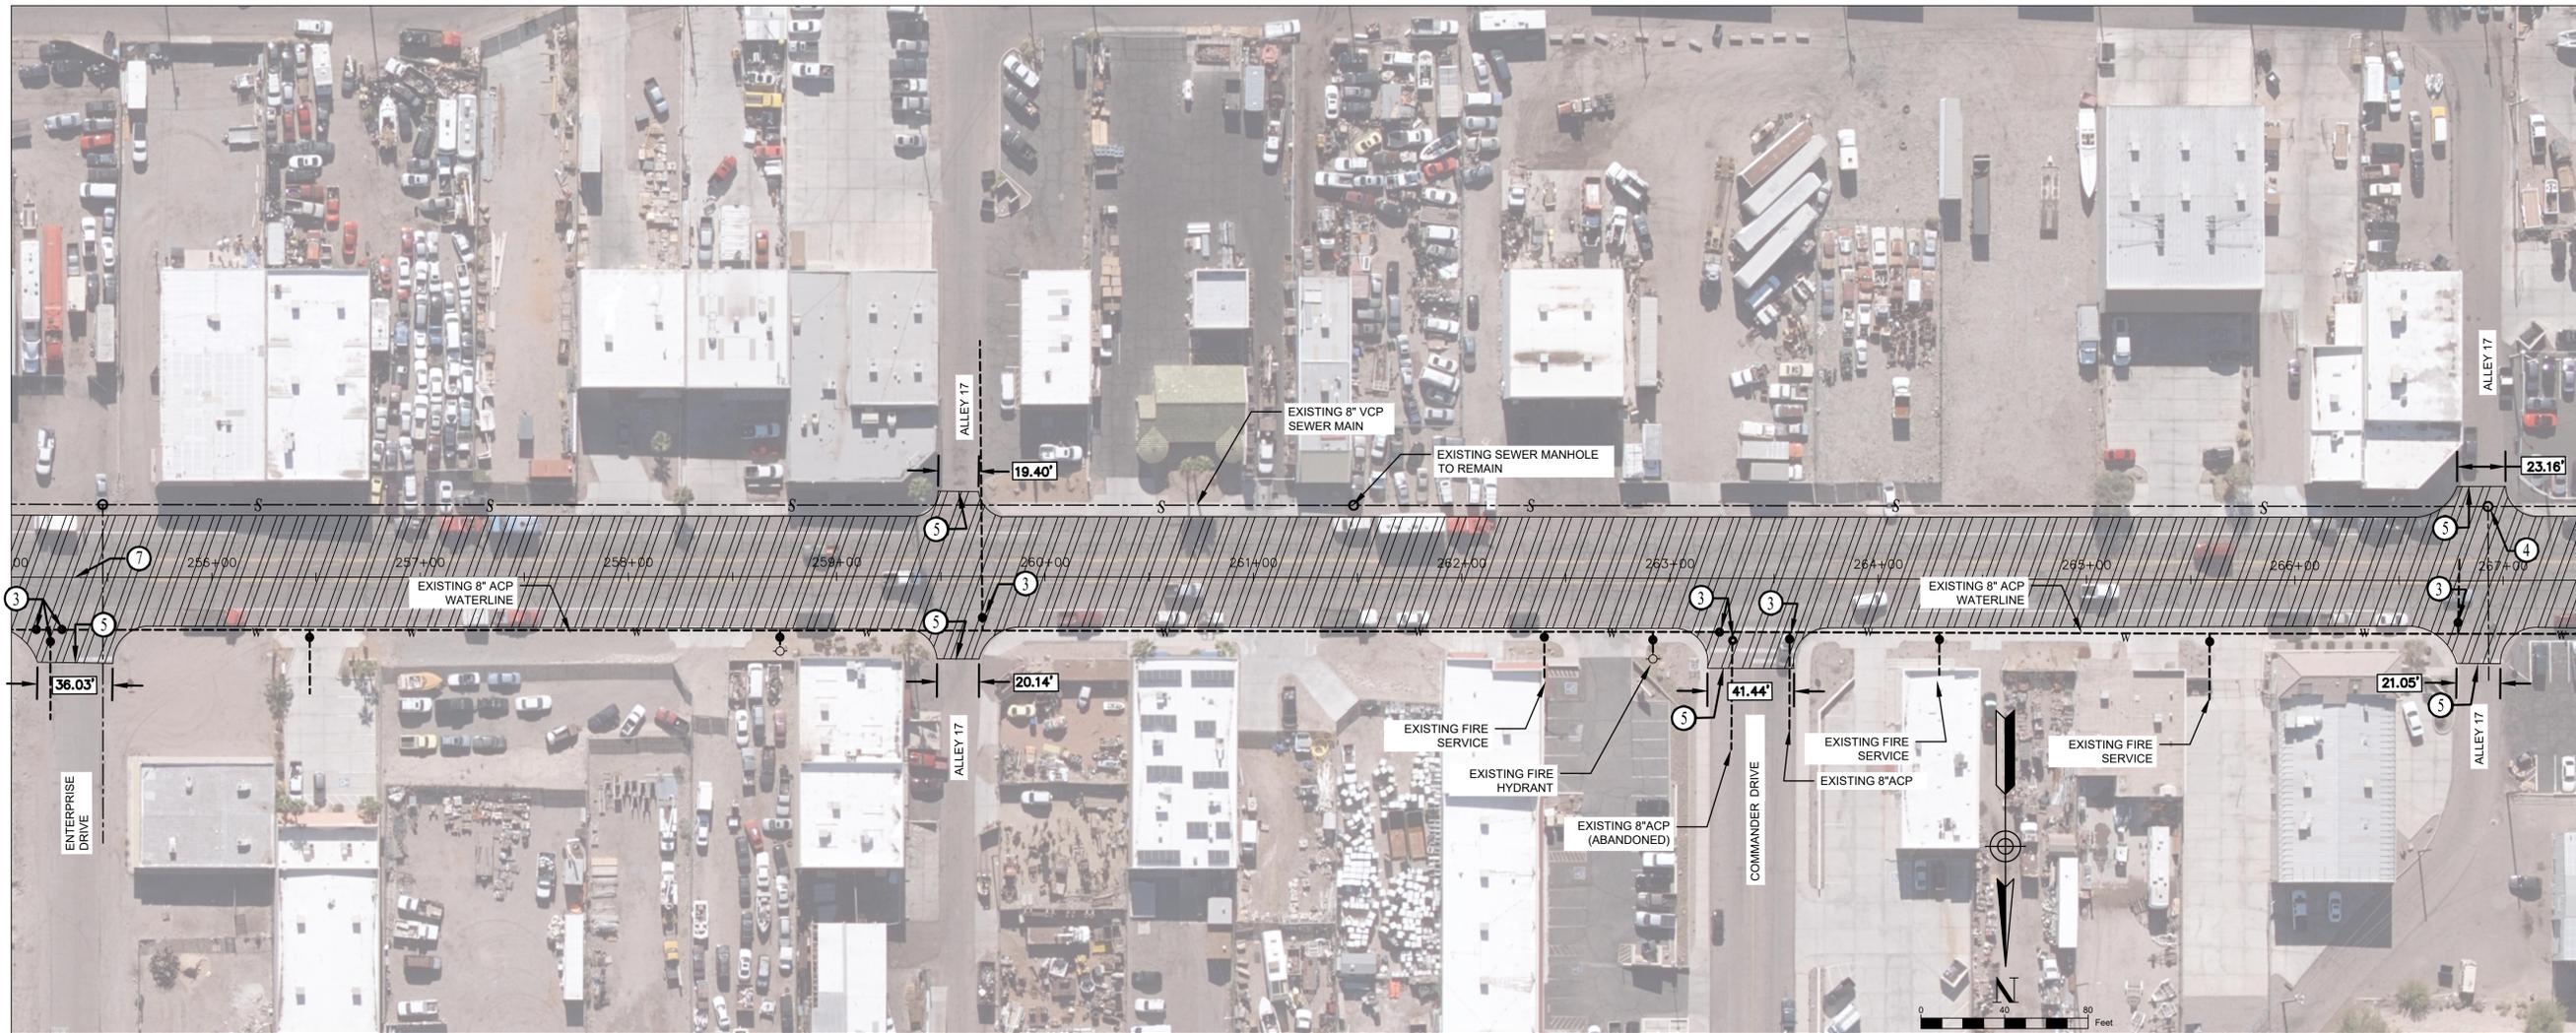

**LEGEND**

-  CONCRETE SIDEWALK OR DRIVEWAY
-  COLD MILL 1.5" & OVERLAY 2.5" ASPHALT CONCRETE PAVEMENT

**Acoma Blvd Street Improvement Plan**  
SCALE 1"=40'

**CONSTRUCTION NOTES:**


- ① COLD MILL 1.5" DEPTH & OVERLAY 2.5" ASPHALT CONCRETE PAVEMENT.
- ② EXISTING TO REMAIN / PROTECT IN PLACE.
- ③ NEW WATER VALVE CAN & RAISE CONCRETE COLLAR TO GRADE PER LHC STANDARD DETAIL 300.
- ④ RAISE MANHOLE TO GRADE PER MAG STANDARD 422-2. 30" RING AND COVER TO BE PROVIDED BY CONTRACTOR PER LAKE HAVASU STANDARD DETAIL 406.
- ⑤ SAWCUT EXISTING PAVEMENT AND TRANSITION PER DETAIL B-B ON SHEET C-2.
- ⑥ ADA RAMP PER LHC TYPICAL DETAIL 207.
- ⑦ REPLACE SURVEY MONUMENT PER MAG STANDARD DETAIL 120.
- ⑧ RAISE EXISTING VALVE CAN TO GRADE & PLACE CONCRETE COLLAR

**GENERAL NOTES:**

1. CONTRACTOR SHALL MATCH EXISTING WHERE CONNECTING NEW AC PAVEMENT, CURB OR DRIVEWAY.
2. ACCESS TO BUSINESS AND HOMES SHALL BE MAINTAINED AT ALL TIMES.
3. CONTRACTOR SHALL PROTECT UTILITIES IN PLACE WHERE OCCURS.



NO.	#	#	#	#
REVISIONS / SUBMISSIONS	-	-	-	-
DATE	-	-	-	-
				
<b>ACOMA BLVD STREET IMPROVEMENTS</b> #ITB B26-PW-106021-500730				
Designed by: SMC	Drawn by: SC	Checked by: MW	Date: 1/16/2026	Dwg scale: 1" = 40'
<b>Sheet Number:</b> <b>C-1</b> Sheet 1 of 29				

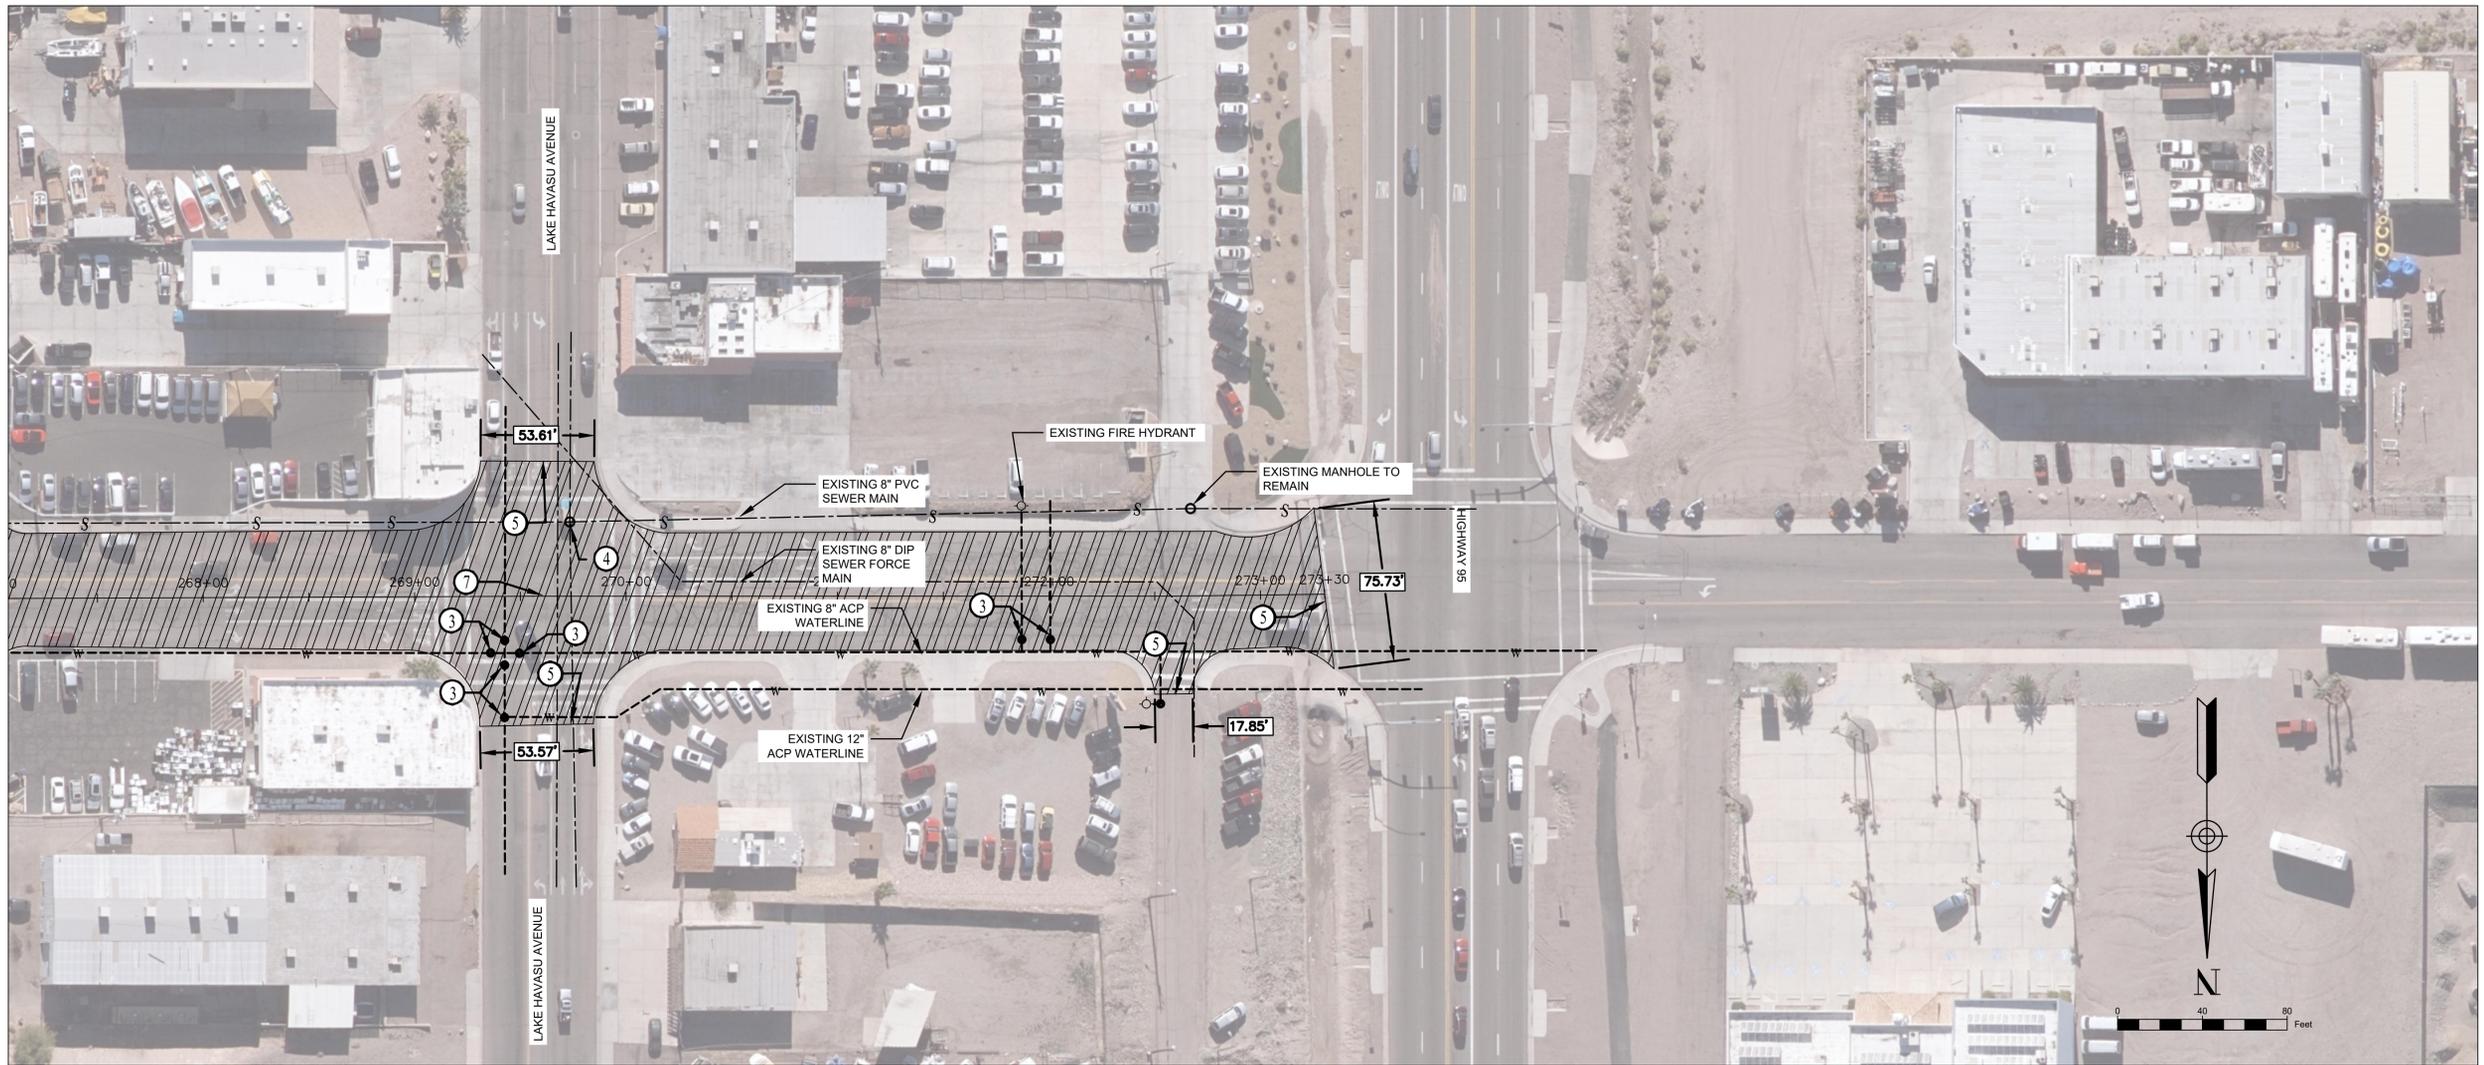

### Acoma Blvd Street Improvement Plan

SCALE 1"=40'

**LEGEND**

- CONCRETE SIDEWALK OR DRIVEWAY
- COLD MILL 1.5" & OVERLAY 2.5" ASPHALT CONCRETE PAVEMENT

**CONSTRUCTION NOTES:**

- ① COLD MILL 1.5" DEPTH & OVERLAY 2.5" ASPHALT CONCRETE PAVEMENT.
- ② EXISTING TO REMAIN / PROTECT IN PLACE.
- ③ NEW WATER VALVE CAN & RAISE CONCRETE COLLAR TO GRADE PER LHC STANDARD DETAIL 300.
- ④ RAISE MANHOLE TO GRADE PER MAG STANDARD 422-2. 30" RING AND COVER TO BE PROVIDED BY CONTRACTOR PER LAKE HAVASU STANDARD DETAIL 406.
- ⑤ SAWCUT EXISTING PAVEMENT AND TRANSITION PER DETAIL B-B ON SHEET C-2.
- ⑥ ADA RAMP PER LHC TYPICAL DETAIL 207.
- ⑦ REPLACE SURVEY MONUMENT PER MAG STANDARD DETAIL 120.
- ⑧ RAISE EXISTING VALVE CAN TO GRADE & PLACE CONCRETE COLLAR

**GENERAL NOTES:**


1. CONTRACTOR SHALL MATCH EXISTING WHERE CONNECTING NEW AC PAVEMENT, CURB OR DRIVEWAY.
2. ACCESS TO BUSINESS AND HOMES SHALL BE MAINTAINED AT ALL TIMES.
3. CONTRACTOR SHALL PROTECT UTILITIES IN PLACE WHERE OCCURS.



NO.	#	#	#	#	
<b>ACOMA BLVD STREET IMPROVEMENTS</b> #TB B26-PW-106021-500730					
Designed by: SMC	Drawn by: SC	Checked by: MW	Date: 1/16/2026	Dwg scale: 1" = 40'	
					<b>Sheet Number:</b> <b>C-1</b> Sheet 1 of 29



**Lookout Lane Street Improvement Plan**  
SCALE 1"=30'

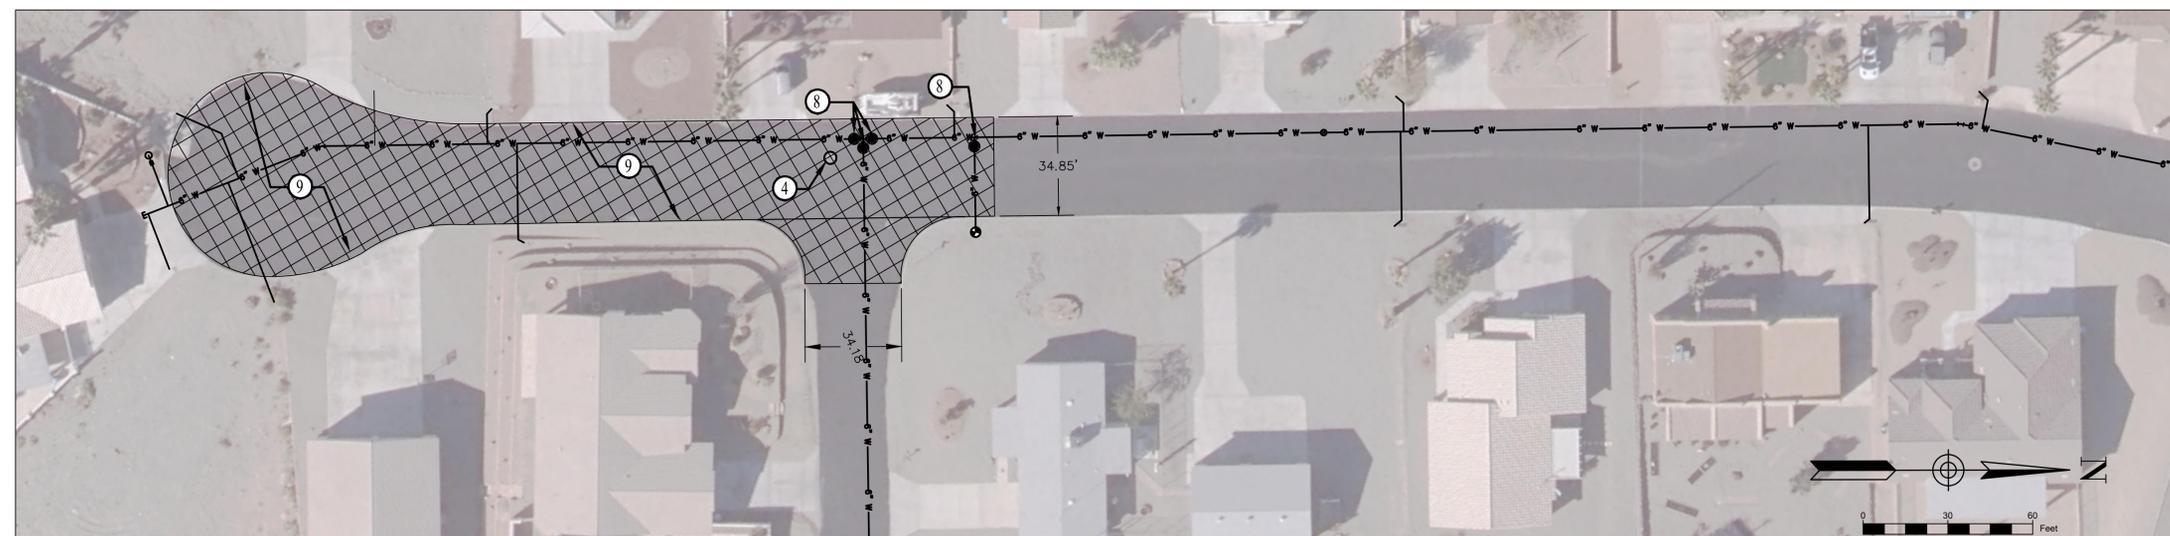

**Pony Lane Street Improvement Plan**  
SCALE 1"=30'

**LEGEND**

- CONCRETE SIDEWALK OR DRIVEWAY
- COLD MILL 1.5" & OVERLAY 2.5" ASPHALT CONCRETE PAVEMENT
- REMOVE AND RECONSTRUCT ROADWAY AND PAVE 3" MIN PER DETAIL 203B.



**CONSTRUCTION NOTES:**

- ① COLD MILL 1.5" DEPTH & OVERLAY 2.5" ASPHALT CONCRETE PAVEMENT.
- ② EXISTING TO REMAIN / PROTECT IN PLACE.
- ③ NEW WATER VALVE CAN & RAISE CONCRETE COLLAR TO GRADE PER LHC STANDARD DETAIL 300.
- ④ RAISE MANHOLE TO GRADE PER MAG STANDARD 422-2. 30" RING AND COVER TO BE PROVIDED BY CONTRACTOR PER LAKE HAVASU STANDARD DETAIL 406.
- ⑤ SAWCUT EXISTING PAVEMENT AND TRANSITION PER DETAIL B-B ON SHEET C-2.
- ⑥ ADA RAMP PER LHC TYPICAL DETAIL 207.
- ⑦ REPLACE SURVEY MONUMENT PER MAG STANDARD DETAIL 120.
- ⑧ RAISE EXISTING VALVE CAN TO GRADE & PLACE CONCRETE COLLAR.
- ⑨ REMOVE AND RECONSTRUCT ROADWAY PER LAKE HAVASU CITY TYPICAL DETAIL 203B, FOR A STANDARD CULDESAC ROADWAY.

**GENERAL NOTES:**

1. CONTRACTOR SHALL MATCH EXISTING WHERE CONNECTING NEW AC PAVEMENT, CURB OR DRIVEWAY.
2. ACCESS TO BUSINESS AND HOMES SHALL BE MAINTAINED AT ALL TIMES.
3. CONTRACTOR SHALL PROTECT UTILITIES IN PLACE WHERE OCCURS.


NO.	#	#	#	#	#	DATE	-	-	-	-
<b>ACOMA BLVD STREET IMPROVEMENTS</b> #TB B26-PW-106021-500730										
Designed by: SMC	Drawn by: SC		Checked by: MW		Date: 1/16/2026		Dwg scale: 1" = 40'			
Sheet Number: <b>C-1</b>										
Sheet 1 of 29										



Issued: 02/01/2019

	Standard Details	Manhole Casting	Scale: N.T.S.
	Wastewater Improvements	Cover	Detail No. 406


City Operations and Development/Engineering/Programs/Standards/Developing Public Works Standards/LHC Standard Details/LHC Series 400 Wastewater/DWG/DETAIL 406.dwg

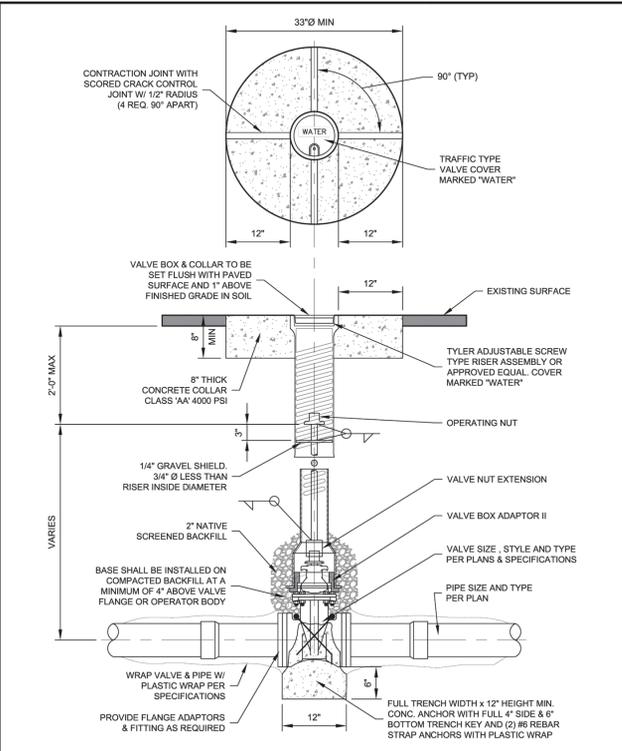

Issued: 02/01/2019

	Standard Details	Valve / Valve Riser	Scale: N.T.S.
	Water Improvements		Detail No. 300


City Operations and Development/Engineering/Programs/Standards/Developing Public Works Standards/LHC Standard Details/LHC Series 300 Water/DWG/DETAIL 300.dwg

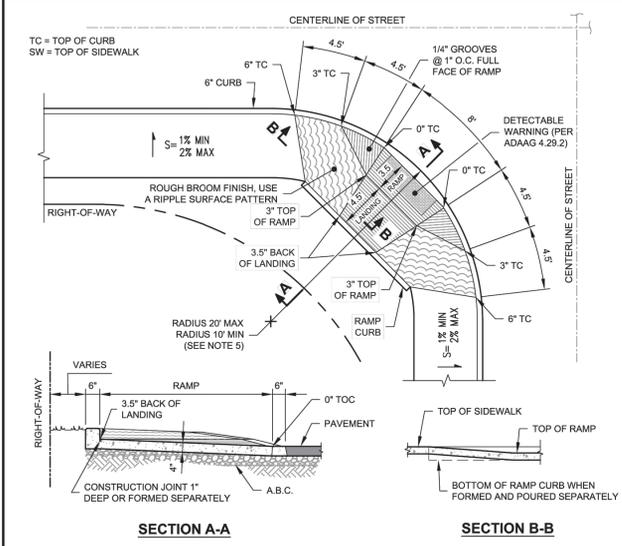

Issued: 02/01/2019

	Standard Details	Accessible Ramp	Scale: N.T.S.
	Roadway Improvements	Street/Street Intersections	Detail No. 207

City Operations and Development/Engineering/Programs/Standards/Developing Public Works Standards/LHC Standard Details/LHC Series 200 Roadway/DWG/DETAIL 207.dwg

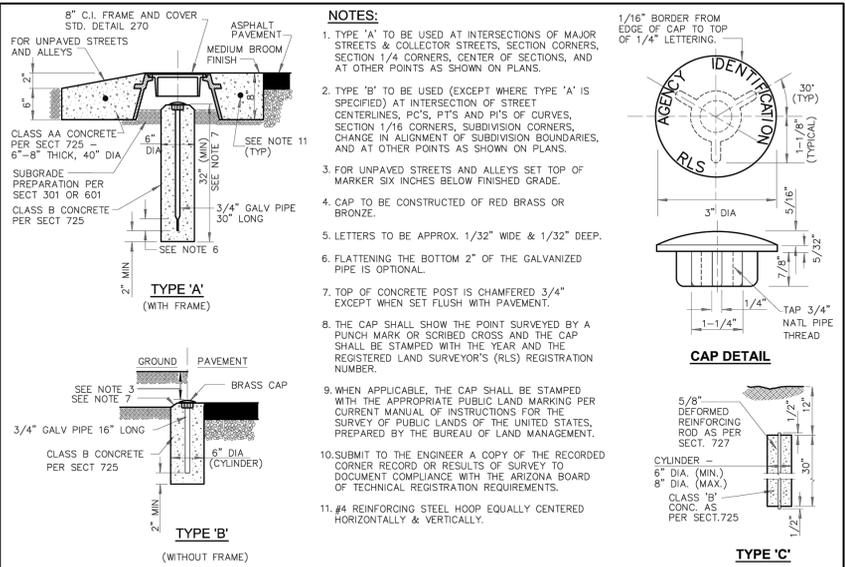

DETAIL NO. 120


STANDARD DETAIL ENGLISH

SURVEY MARKER

REVISED 01-01-2023

DETAIL NO. 120

City Operations and Development/Engineering/Programs/Standards/Developing Public Works Standards/LHC Standard Details/LHC Series 120 Survey Marker/DWG/DETAIL 120.dwg

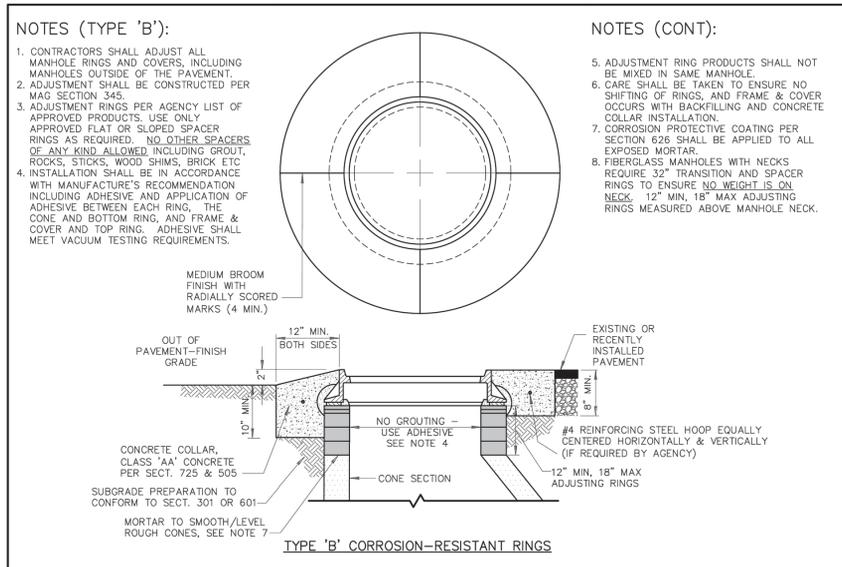

DETAIL NO. 422-2

STANDARD DETAIL ENGLISH

MANHOLE FRAME AND COVER ADJUSTMENT

REVISED 01-01-2022

DETAIL NO. 422-2

City Operations and Development/Engineering/Programs/Standards/Developing Public Works Standards/LHC Standard Details/LHC Series 422-2 Manhole Frame and Cover Adjustment/DWG/DETAIL 422-2.dwg

**ARIZONA BLUE STAKE**  
CALL TWO WORKING DAYS BEFORE YOU DIG  
**Dial 811 or 602-263-1100**  
**1-800-STAKE-IT**  
(OUTSIDE MARICOPA COUNTY)


DATE				
REVISIONS / SUBMISSIONS				
NO.	#	#	#	#

ACOMA BLVD STREET IMPROVEMENTS  
#TB B26-PW-106021-500730

Designed by: SMC  
Drawn by: SC  
Checked by: MW  
Date: 1/16/2026  
Dwg scale: NA

69054  
Shawn M. Cooke  
1/16/2026  
EXPIRES 06-30-28

Sheet Number: C-1  
Sheet 1 of 29

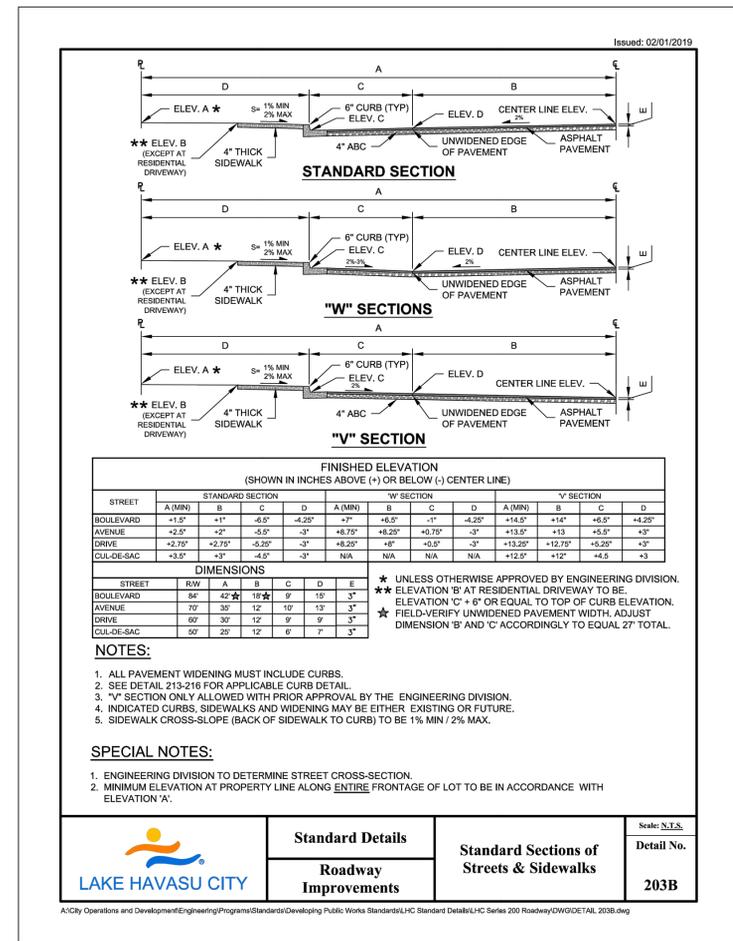

NO.	REVISIONS / SUBMISSIONS	DATE
#	#	#
#	#	#
#	#	#

**ACOMA BLVD STREET IMPROVEMENTS**  
#ITB B26-PW-108021-500730

Designed by: SMC	Drawn by: SC	Checked by: MW	Date: 1/16/2026	Dwg scale: NA
------------------	--------------	----------------	-----------------	---------------

Sheet Number: **C-1**

Sheet 1 of 29