


Contractor to provide:

Fence post footing detail.

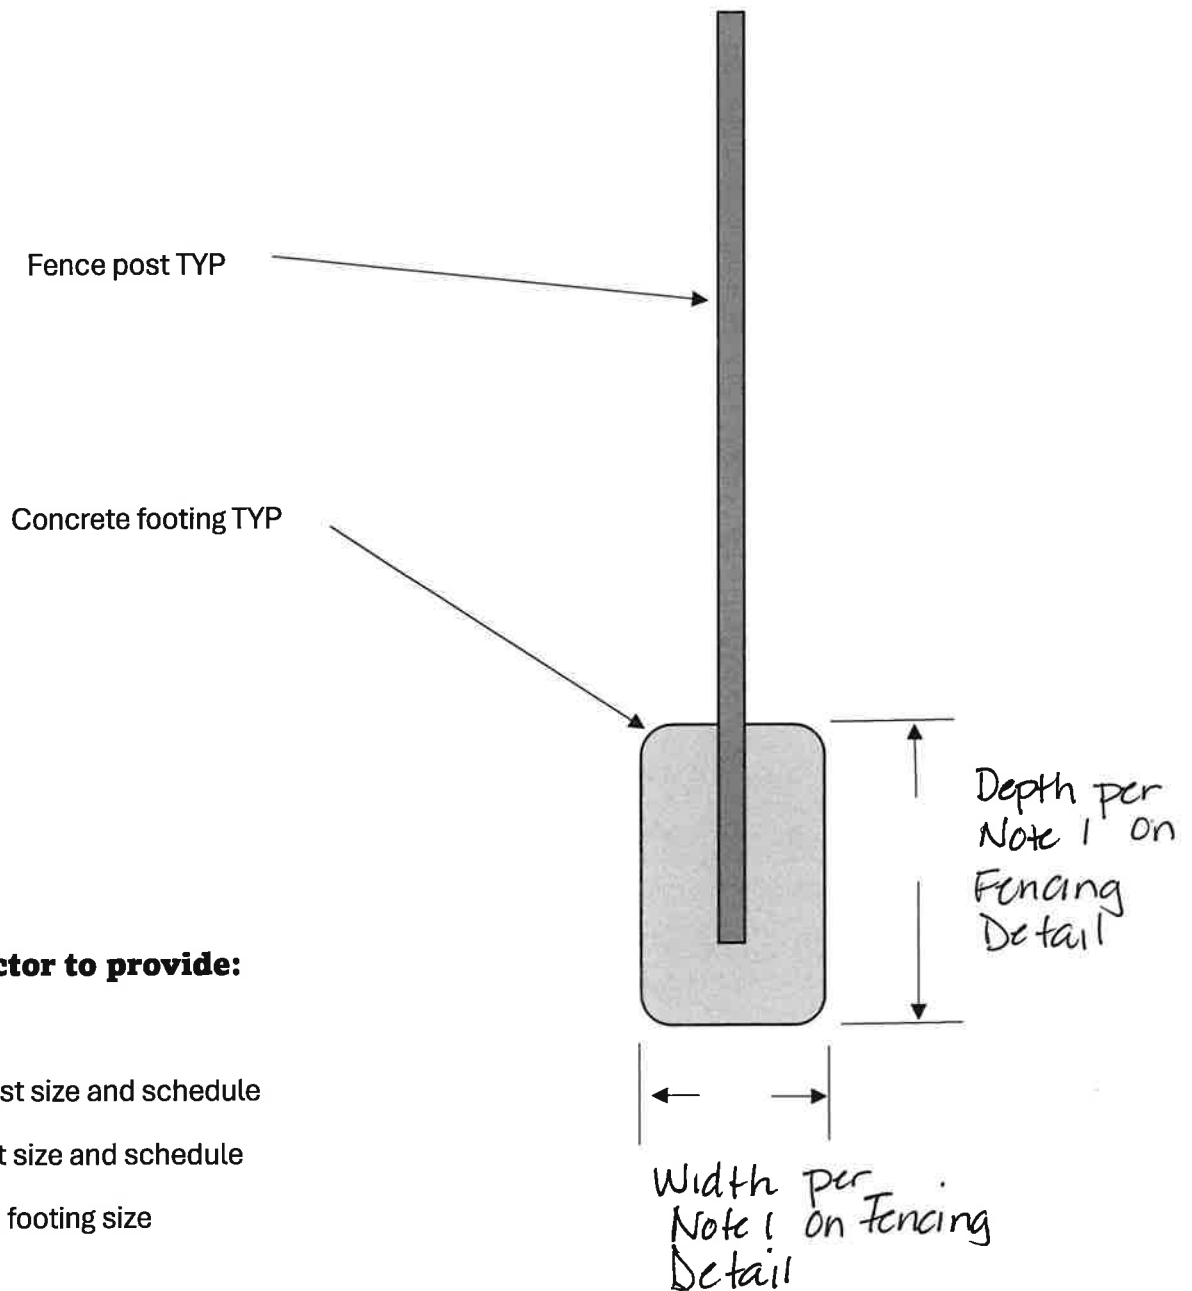

Contractor to provide:

Fence post size and schedule

Gate post size and schedule

Concrete footing size


NOT TO SCALE

Date: 9/6/25

Ball field grading plan

Field # 1

Location SARA PARK

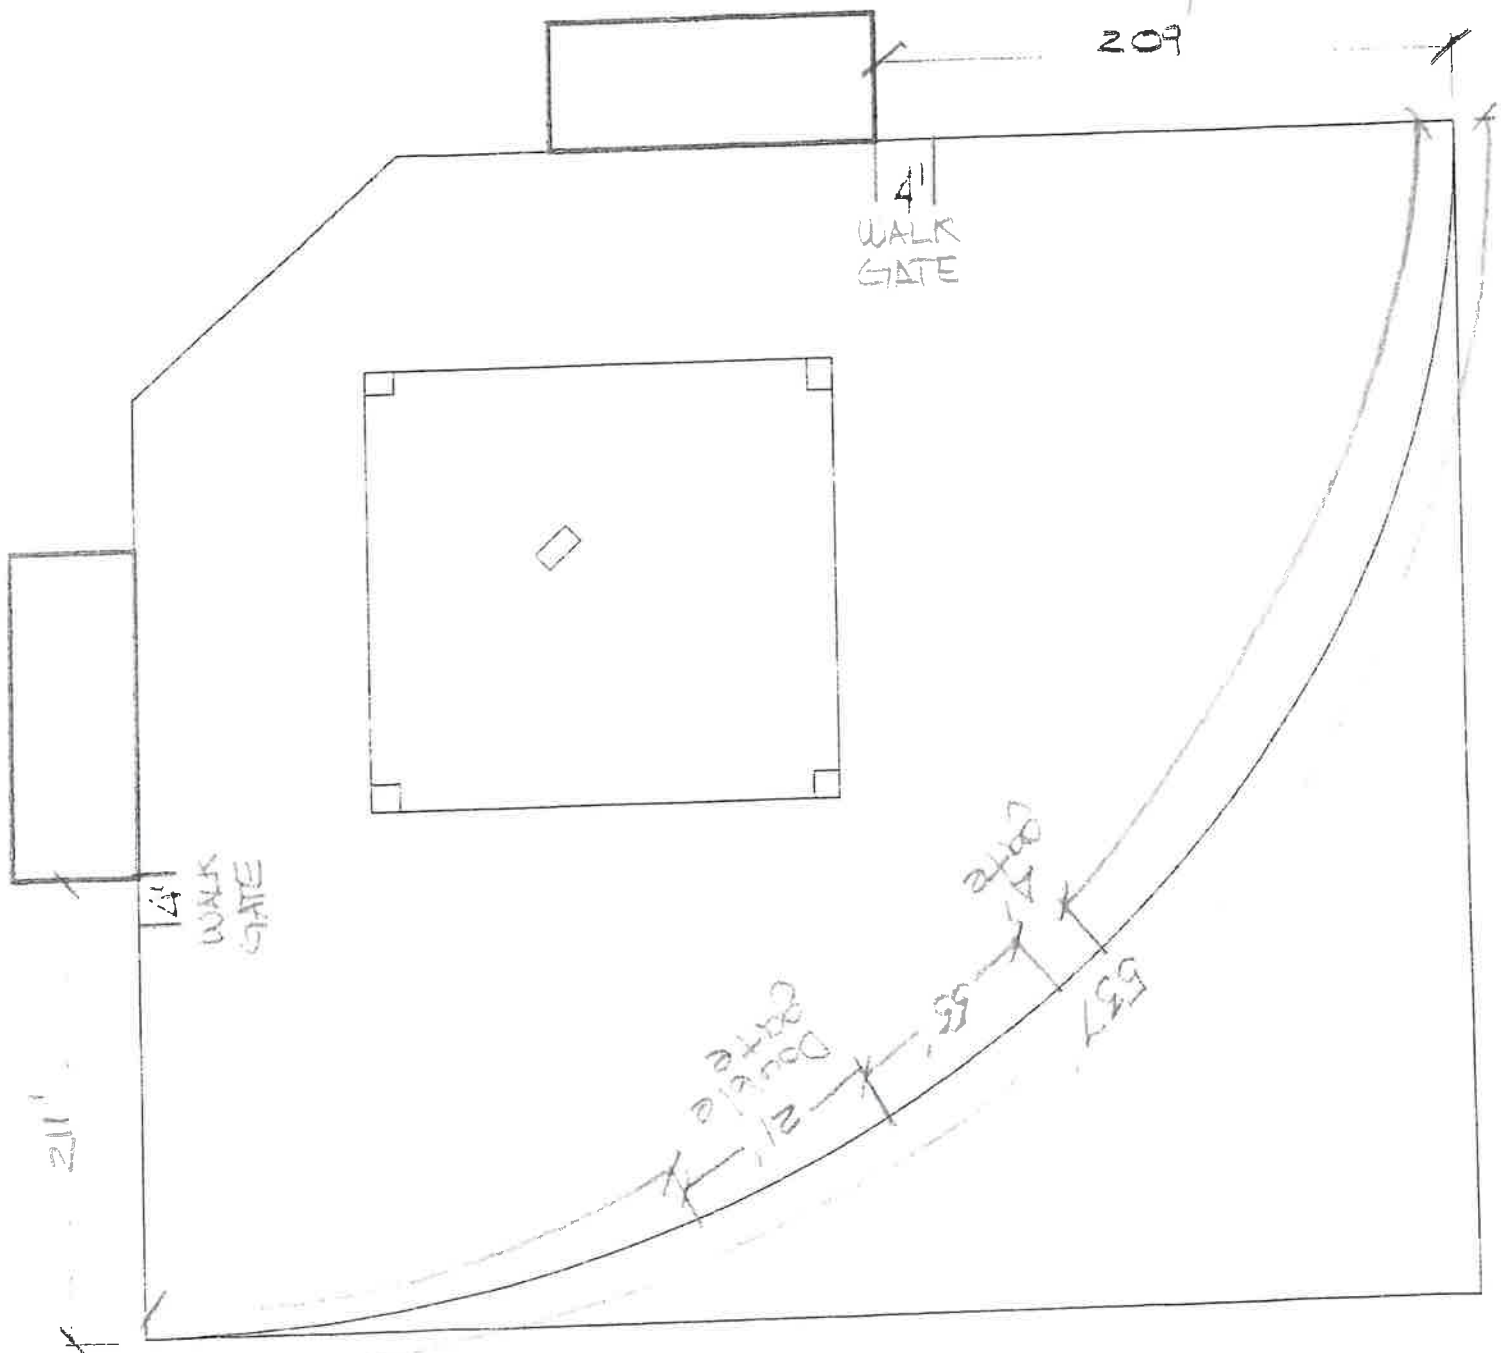

Notes:


NOT TO SCALE

Date: 8/6/25

Ball field grading plan

Field # 2

Location SARA PARK

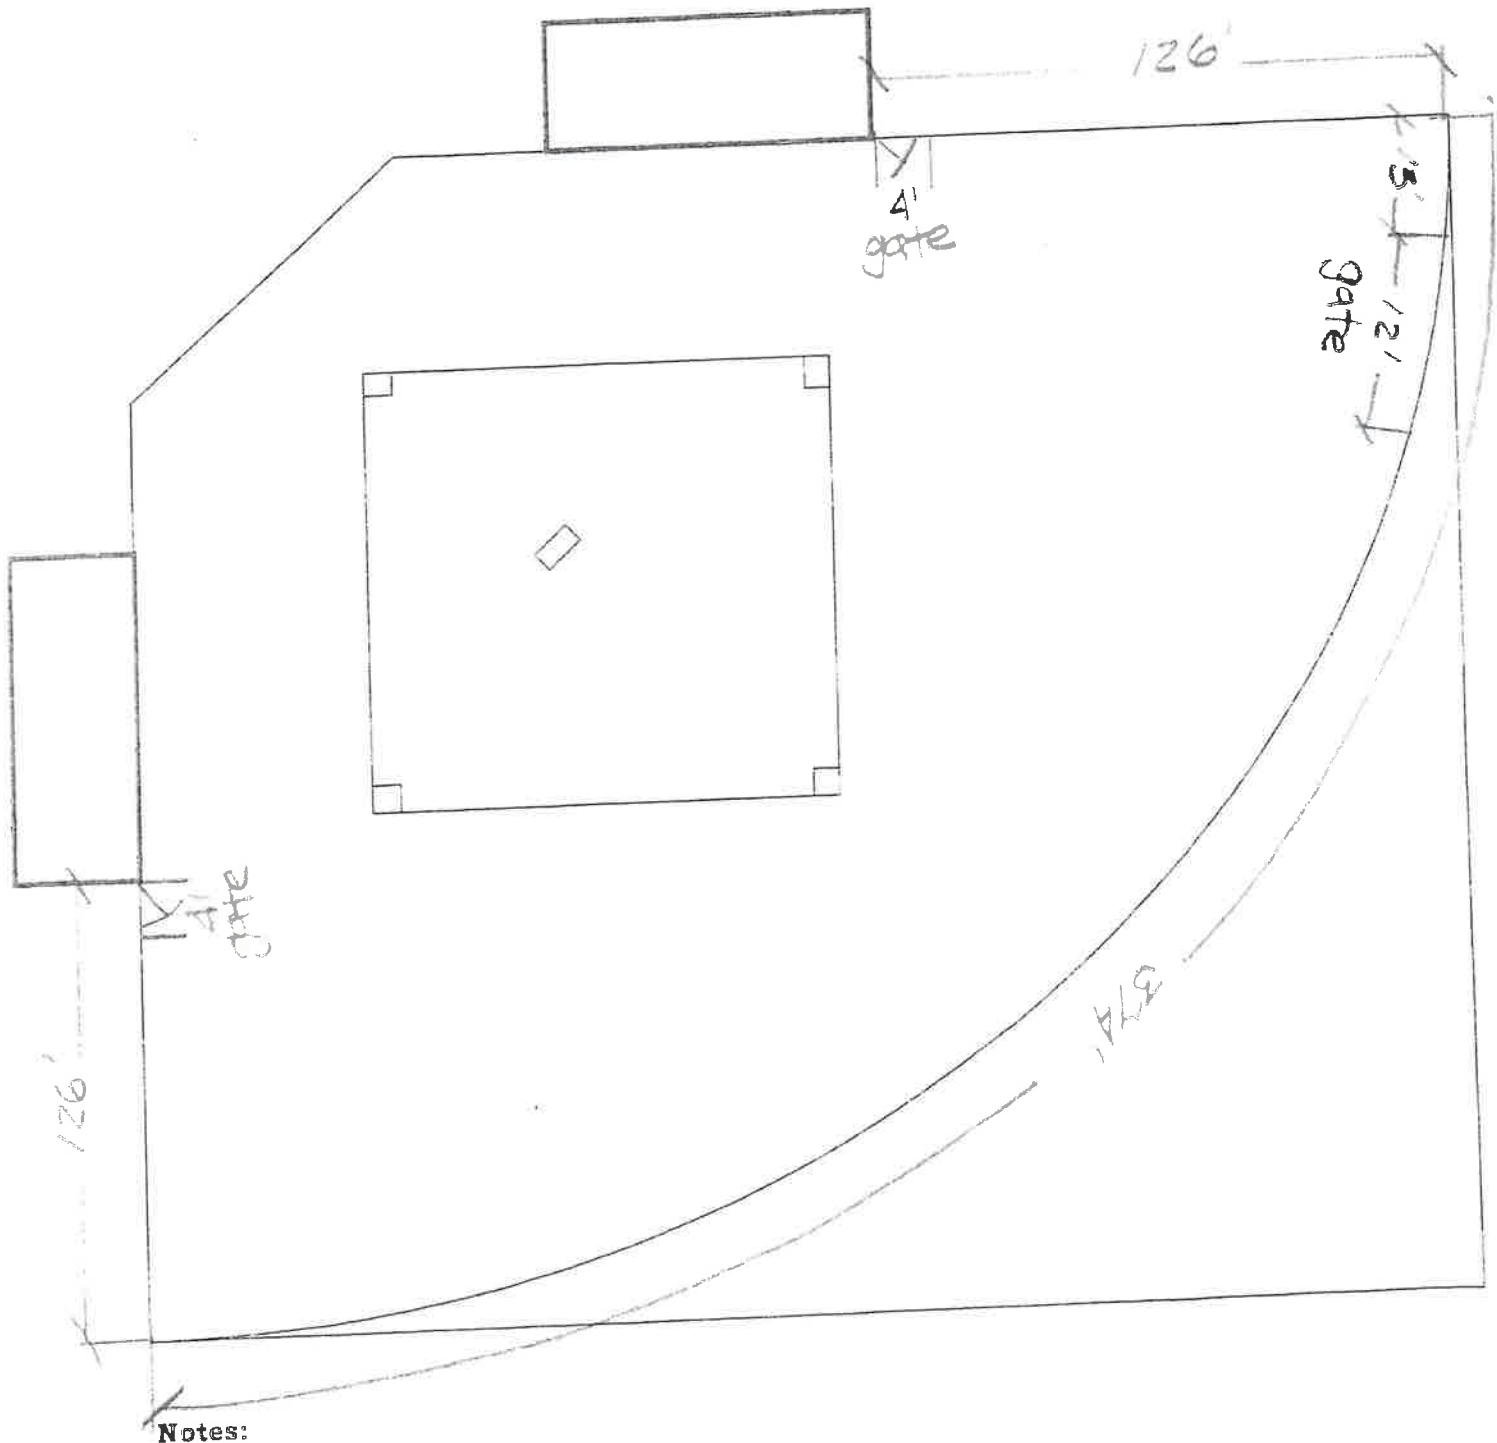


NOTTO SCALE

Date: 8/6/25

Ball field grading plan

Field # 3

Location SARA PARK

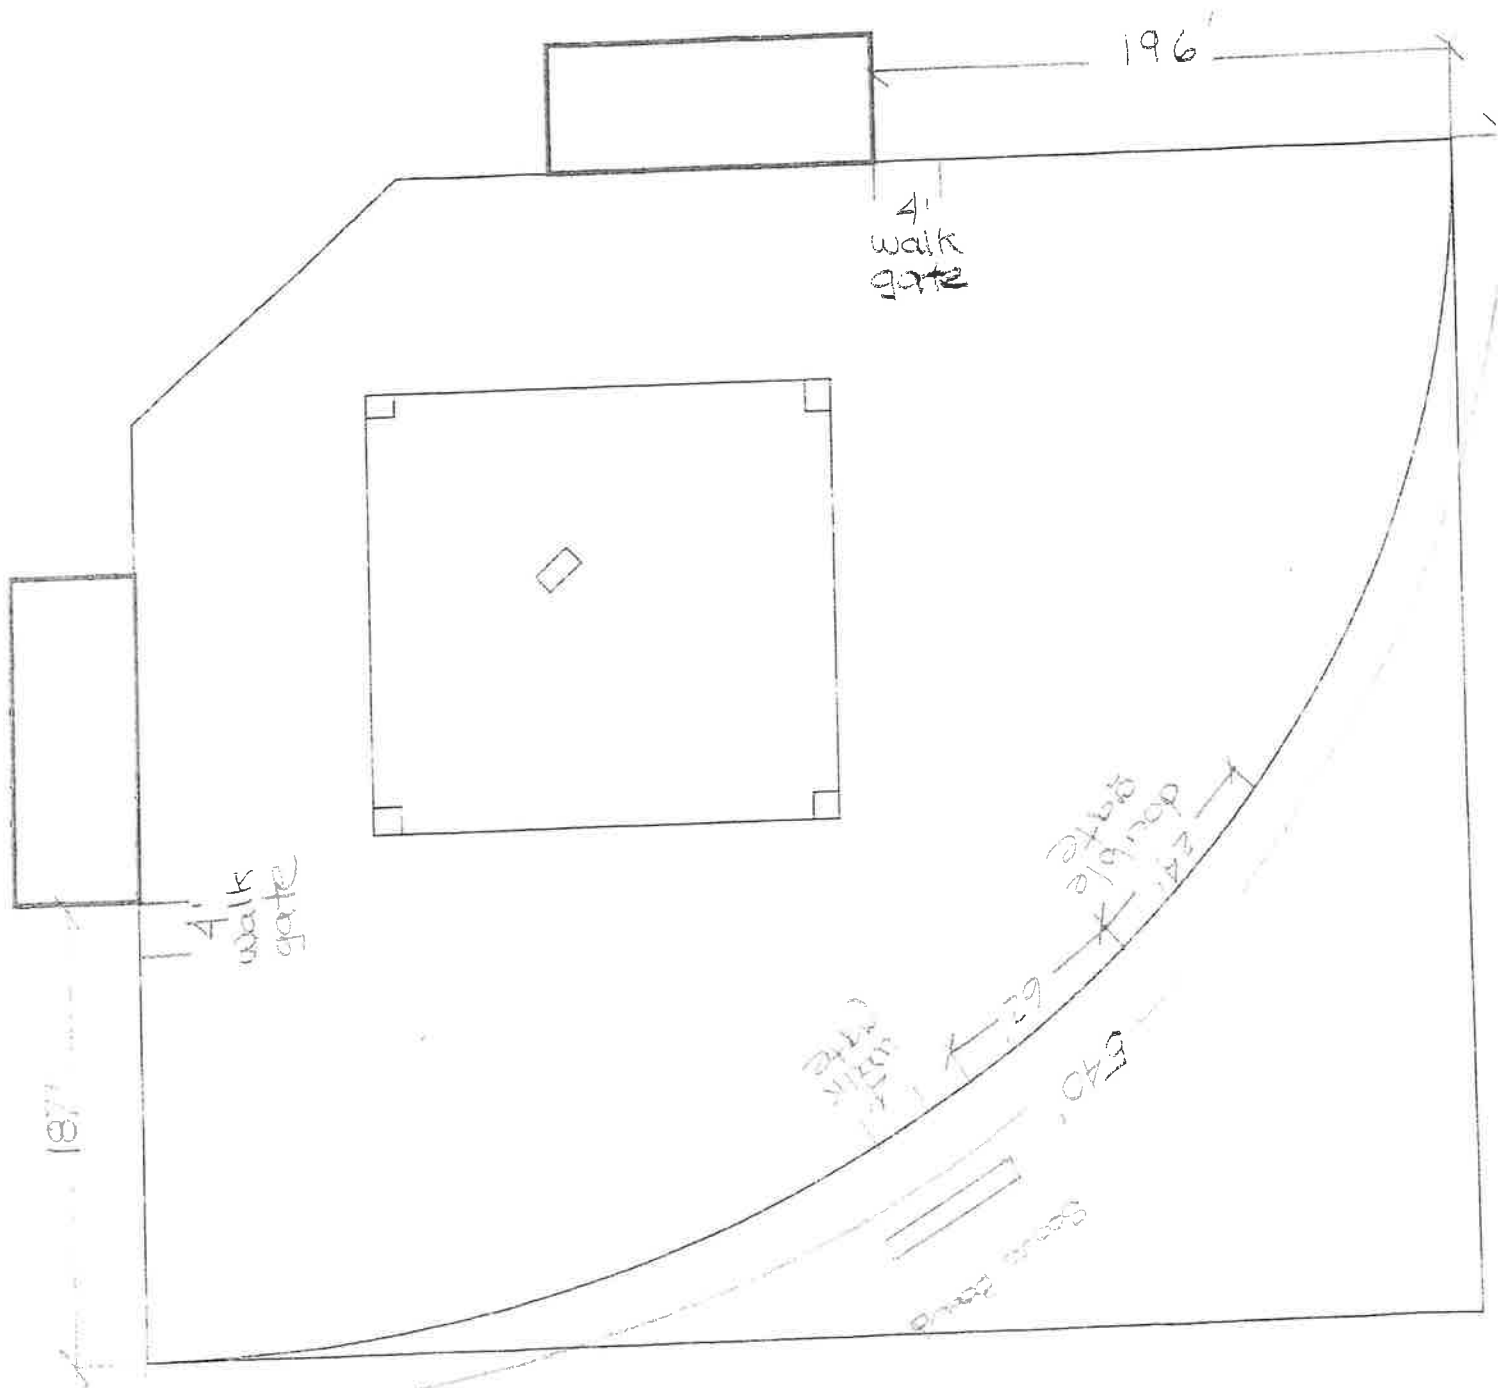

Notes:

Ball field grading plan

Field # 4

Location SARA PARK

NOT TO SCALE

Date: 8/6/25

