



PANEL AND FIELD MOUNTED EQUIPMENT DEVICE

ALLEN-BRADLEY I/O SUB-PANEL CONNECTION TERMINAL TS1 INPUTS

ALLEN-BRADLEY I/O CONNECTION

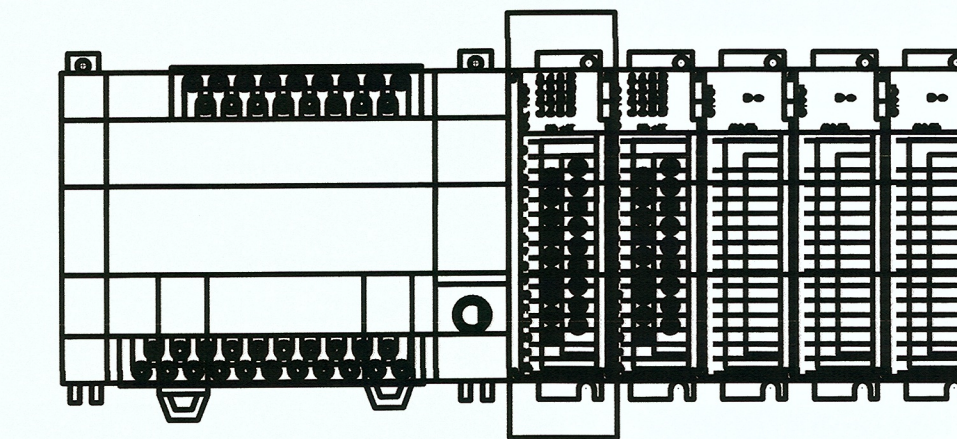

1762-IQ16 SLOT: 1

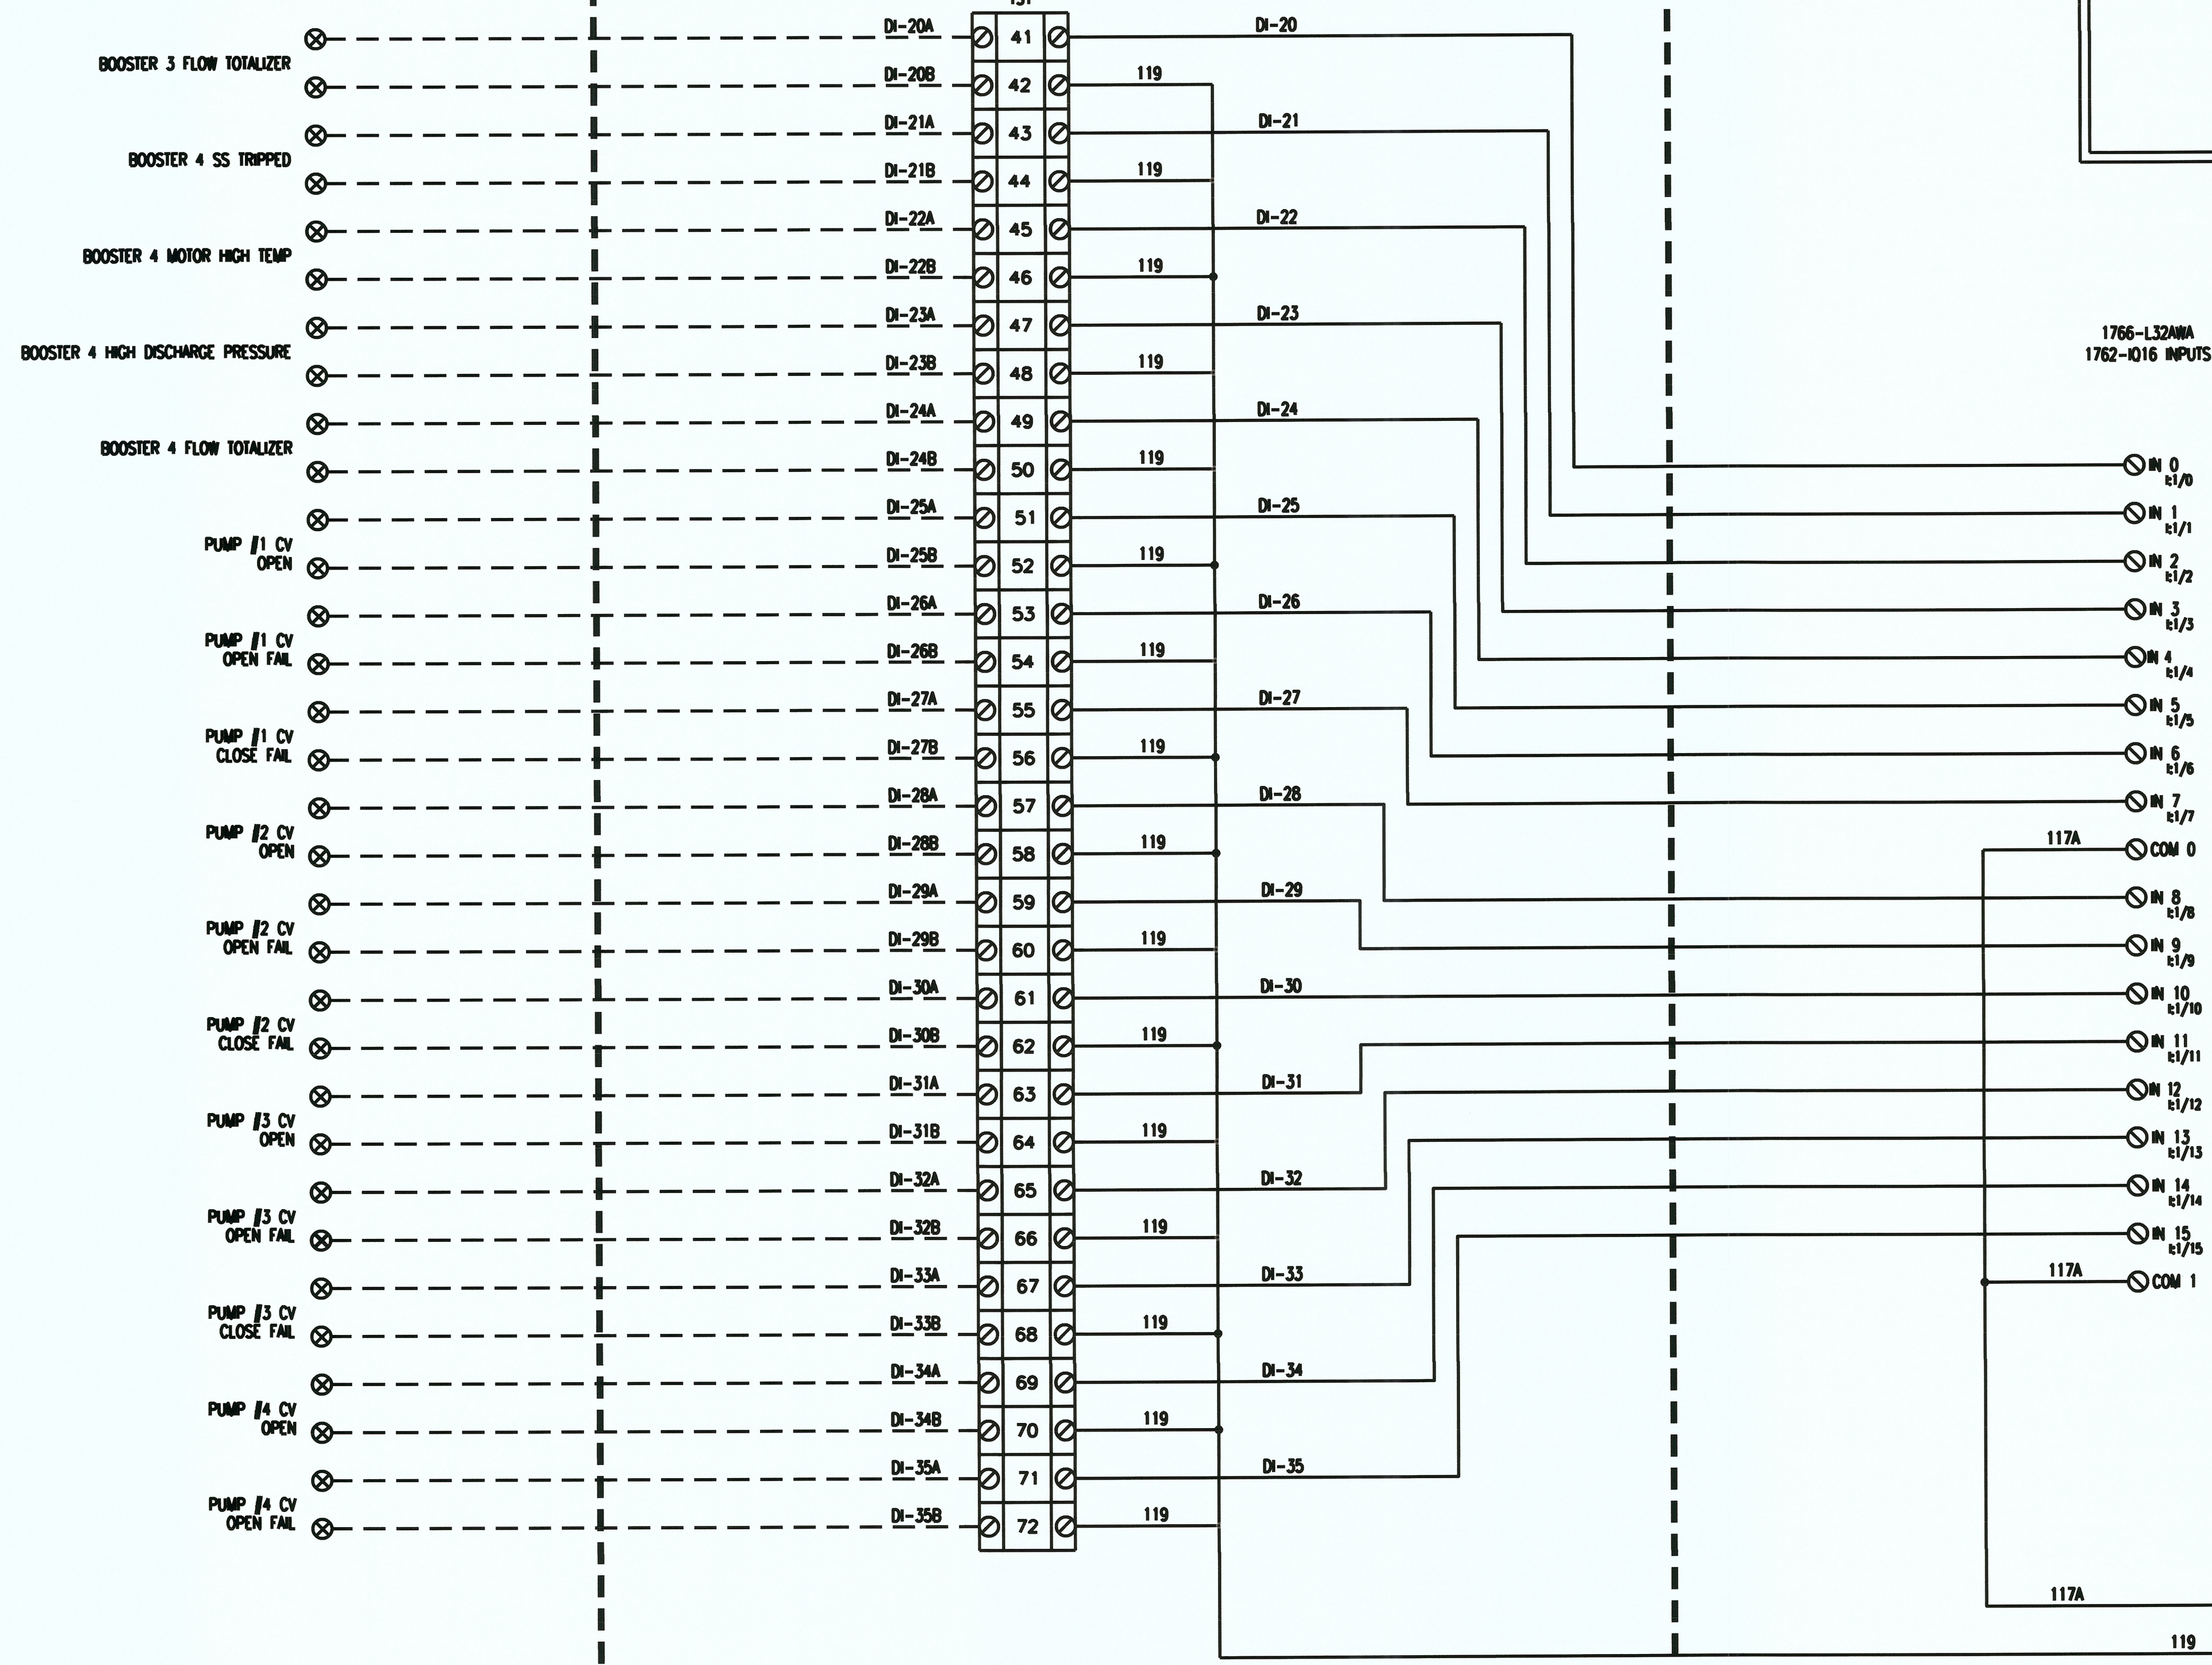

Plotted By: pint8431 Date: 23-Oct-18-15:22
File: G:\BLDG5VCS\COMMON\Lake Havasu - PS Arizona\Booster Station 1C\Final Instrumentation Dwg\100054178_1-05 - I-12.dwg


REVISIONS:



ATKINS
Copyright © Atkins North America, Inc (2014)
2270 CORPORATE CIRCLE, SUITE 200
HENDERSON, NV 89074
USA
TEL: +1 (702) 263-7200
FAX: +1 (702) 263-7200
www.atkinsglobal.com

PROJECT:
BOOSTER STATION 1C REPLACEMENT
LAKE HAVASU CITY, ARIZONA

DESIGNED BY: SBG/RAW
DRAWN BY: RAW

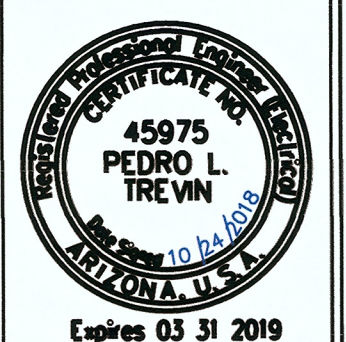


[Signature]

PROJECT NO.
WT7440
DWG NO.
I-7
36 OF 47


PANEL AND FIELD MOUNTED EQUIPMENT DEVICE

ALLEN-BRADLEY I/O SUB-PANEL CONNECTION TERMINAL TS1 INPUTS

ALLEN-BRADLEY I/O CONNECTION

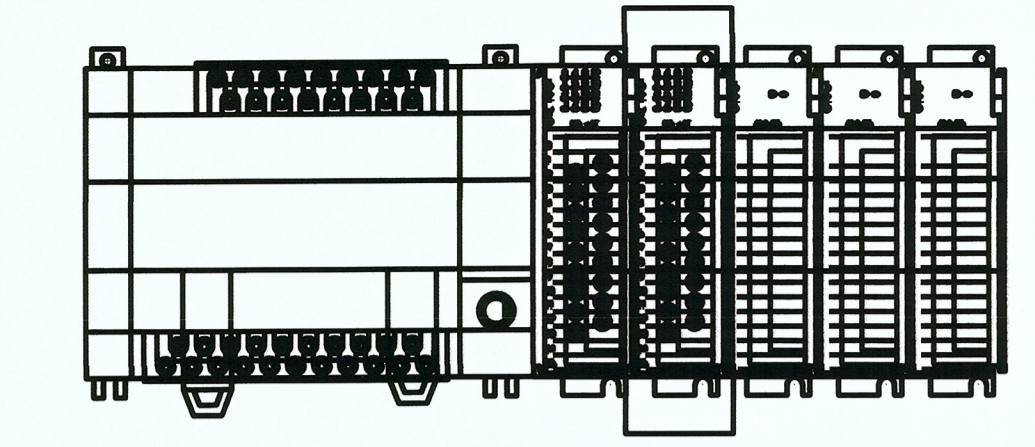


1762-IQ16 SLOT: 2

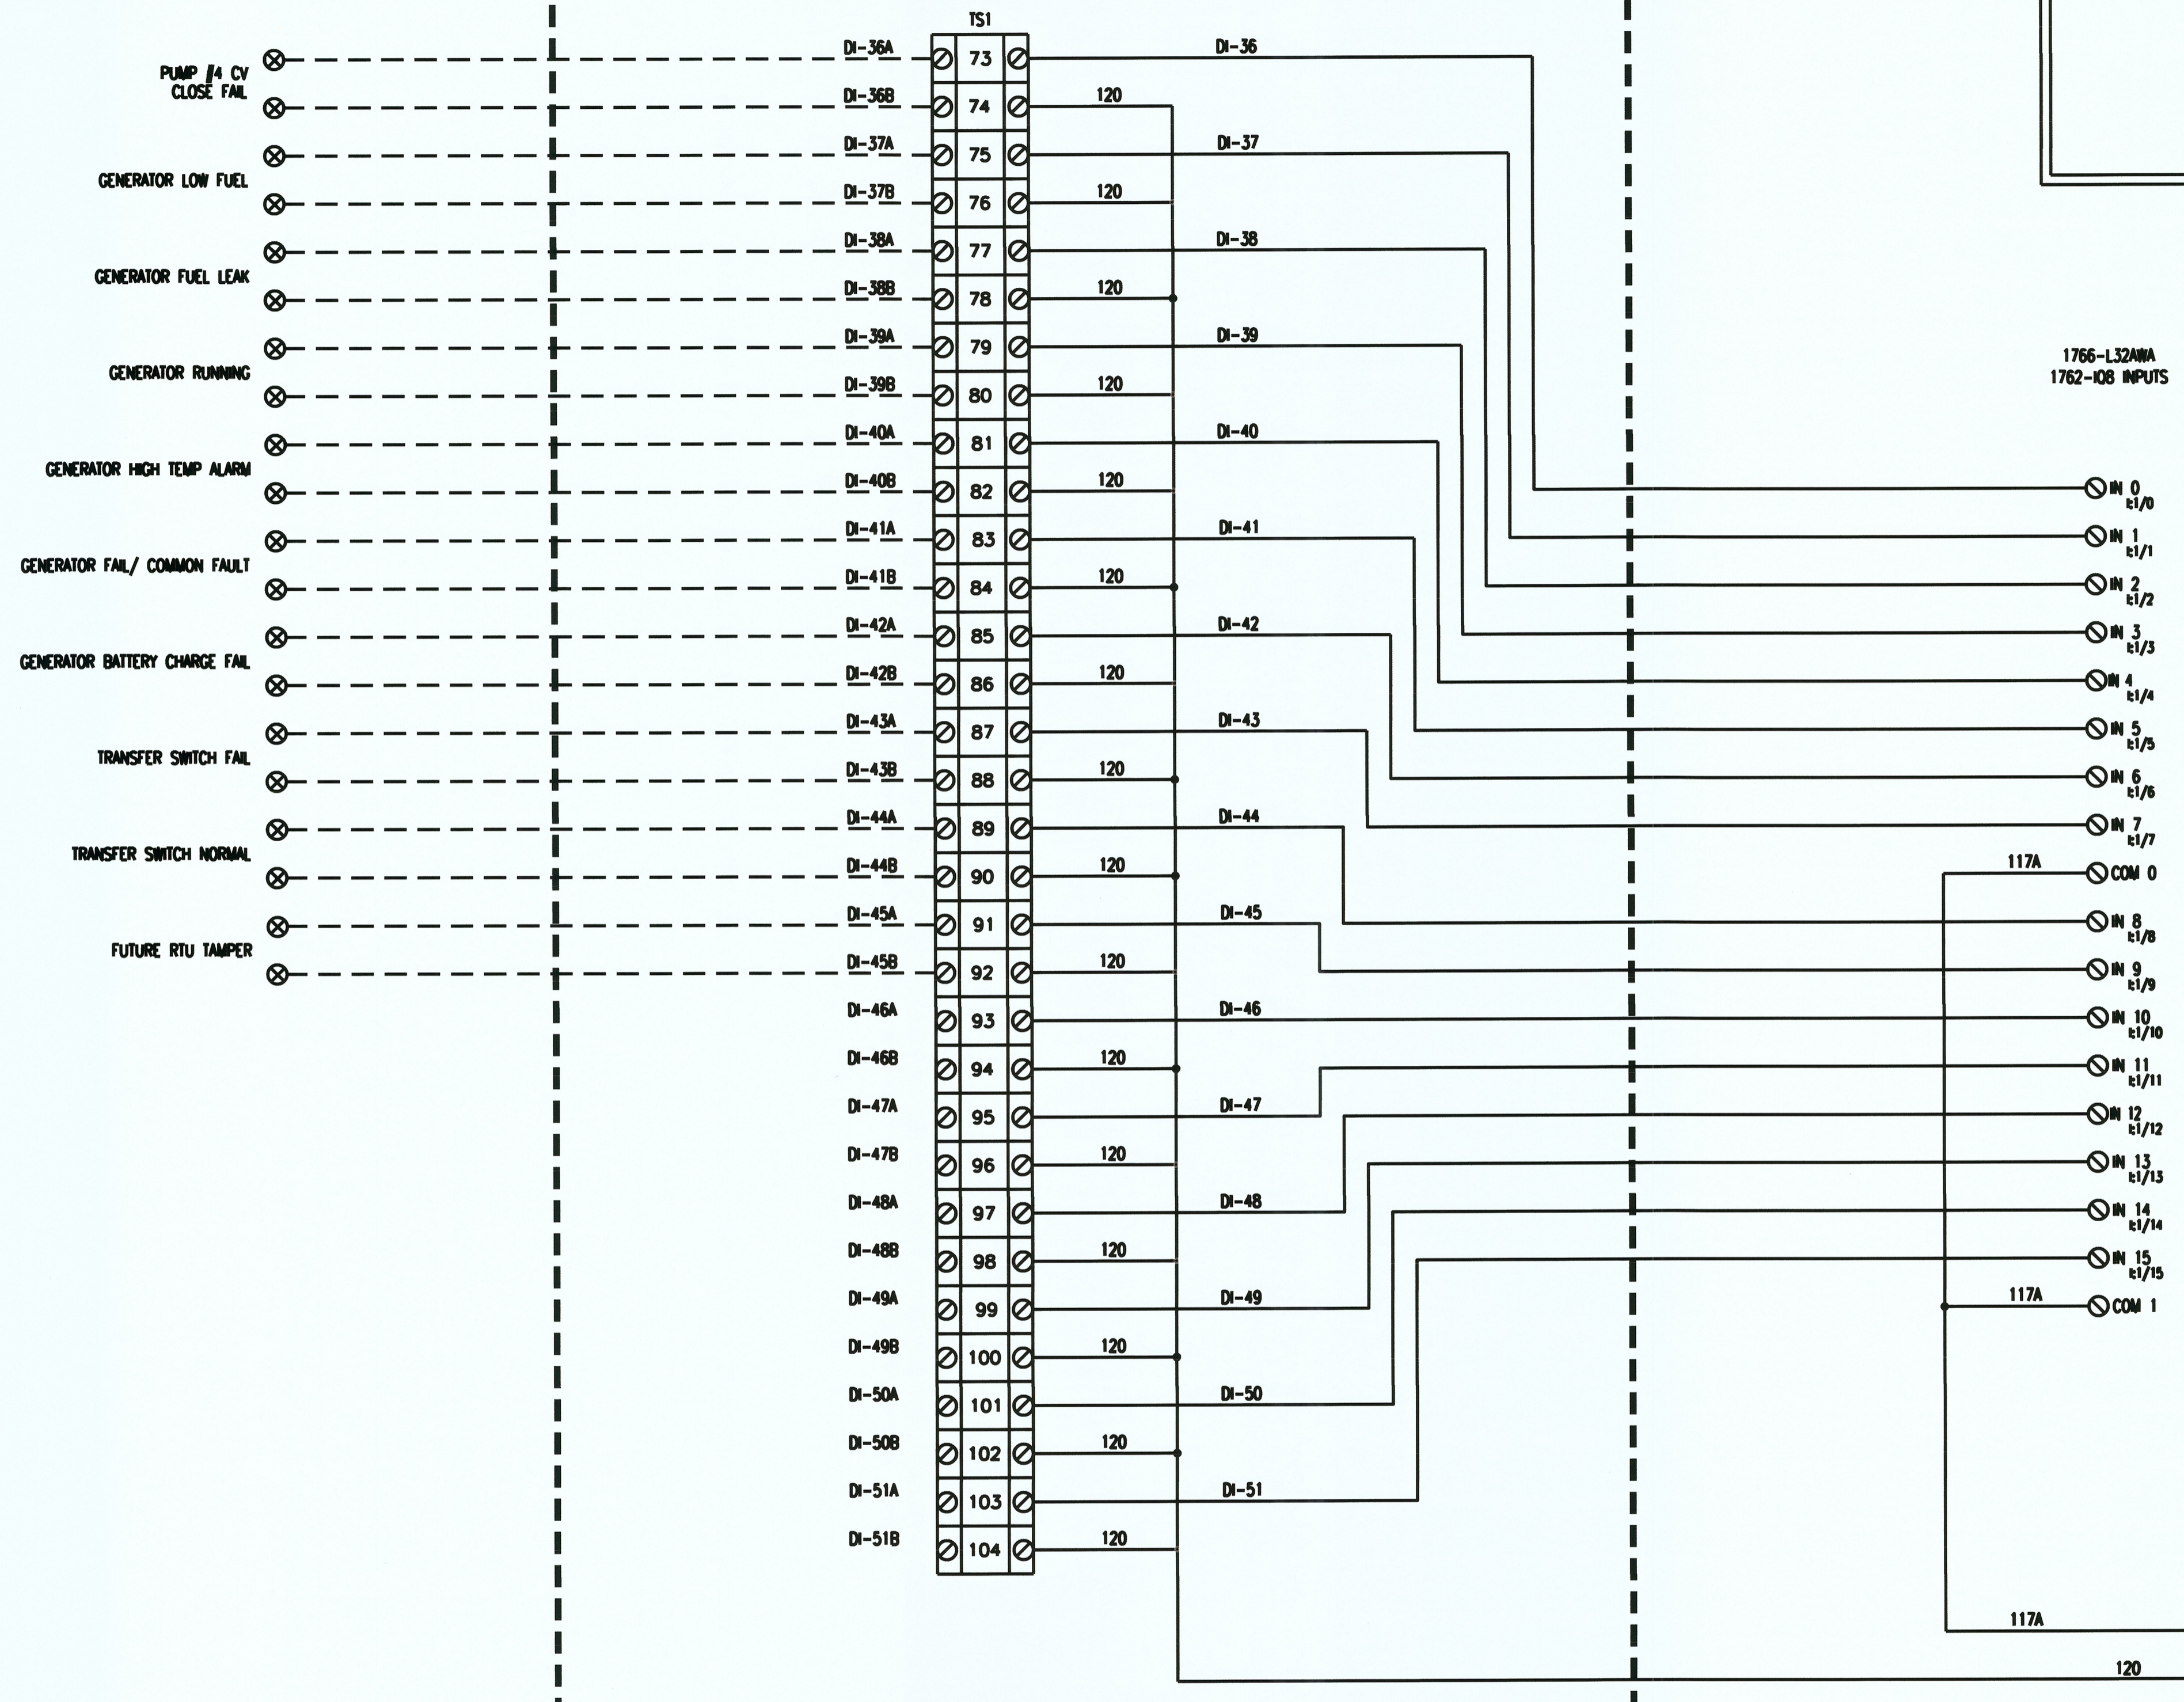

1766-L32NMA
1762-IQ8 INPUTS

Plotted By: pint8431 Date: 23-Oct-18 15:22
File: G:\BDD65VCS\COMMON\Lake Havasu - PS Arizona\Booster Station 1C\Final Instrumentation Dwg\100054178_1-05 - 1-12.dwg

REVISIONS:

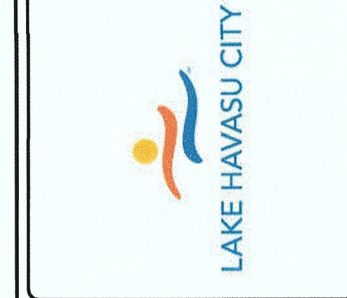

ATKINS
Copyright © Atkins North America, Inc (2014)
2270 CORPORATE CIRCLE, SUITE 200
HENDERSON, NV 89074
USA
TEL: +1 (702) 263-7200
FAX: +1 (702) 263-7200
www.atkinsglobal.com

PLC DISCRETE INPUTS - 3
PROJECT:
BOOSTER STATION 1C REPLACEMENT
LAKE HAVASU CITY, ARIZONA

DESIGNED BY: SBG/RAW
DRAWN BY: RAW



[Signature]


PROJECT NO.
WT7440

DWG NO.
1-8
37 OF 47



PANEL AND FIELD MOUNTED EQUIPMENT DEVICE

ALLEN-BRADLEY I/O SUB-PANEL CONNECTION TERMINAL TS2 INPUTS

ALLEN-BRADLEY I/O CONNECTION

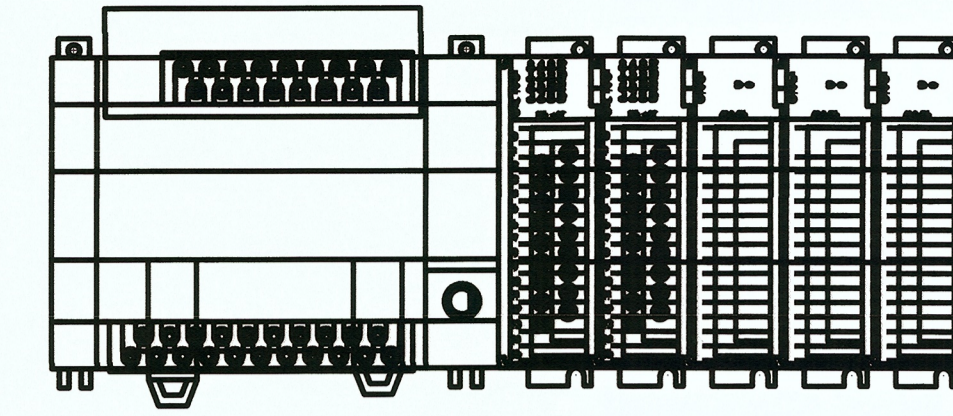

1766-L32BWA SLOT: BASE UNIT

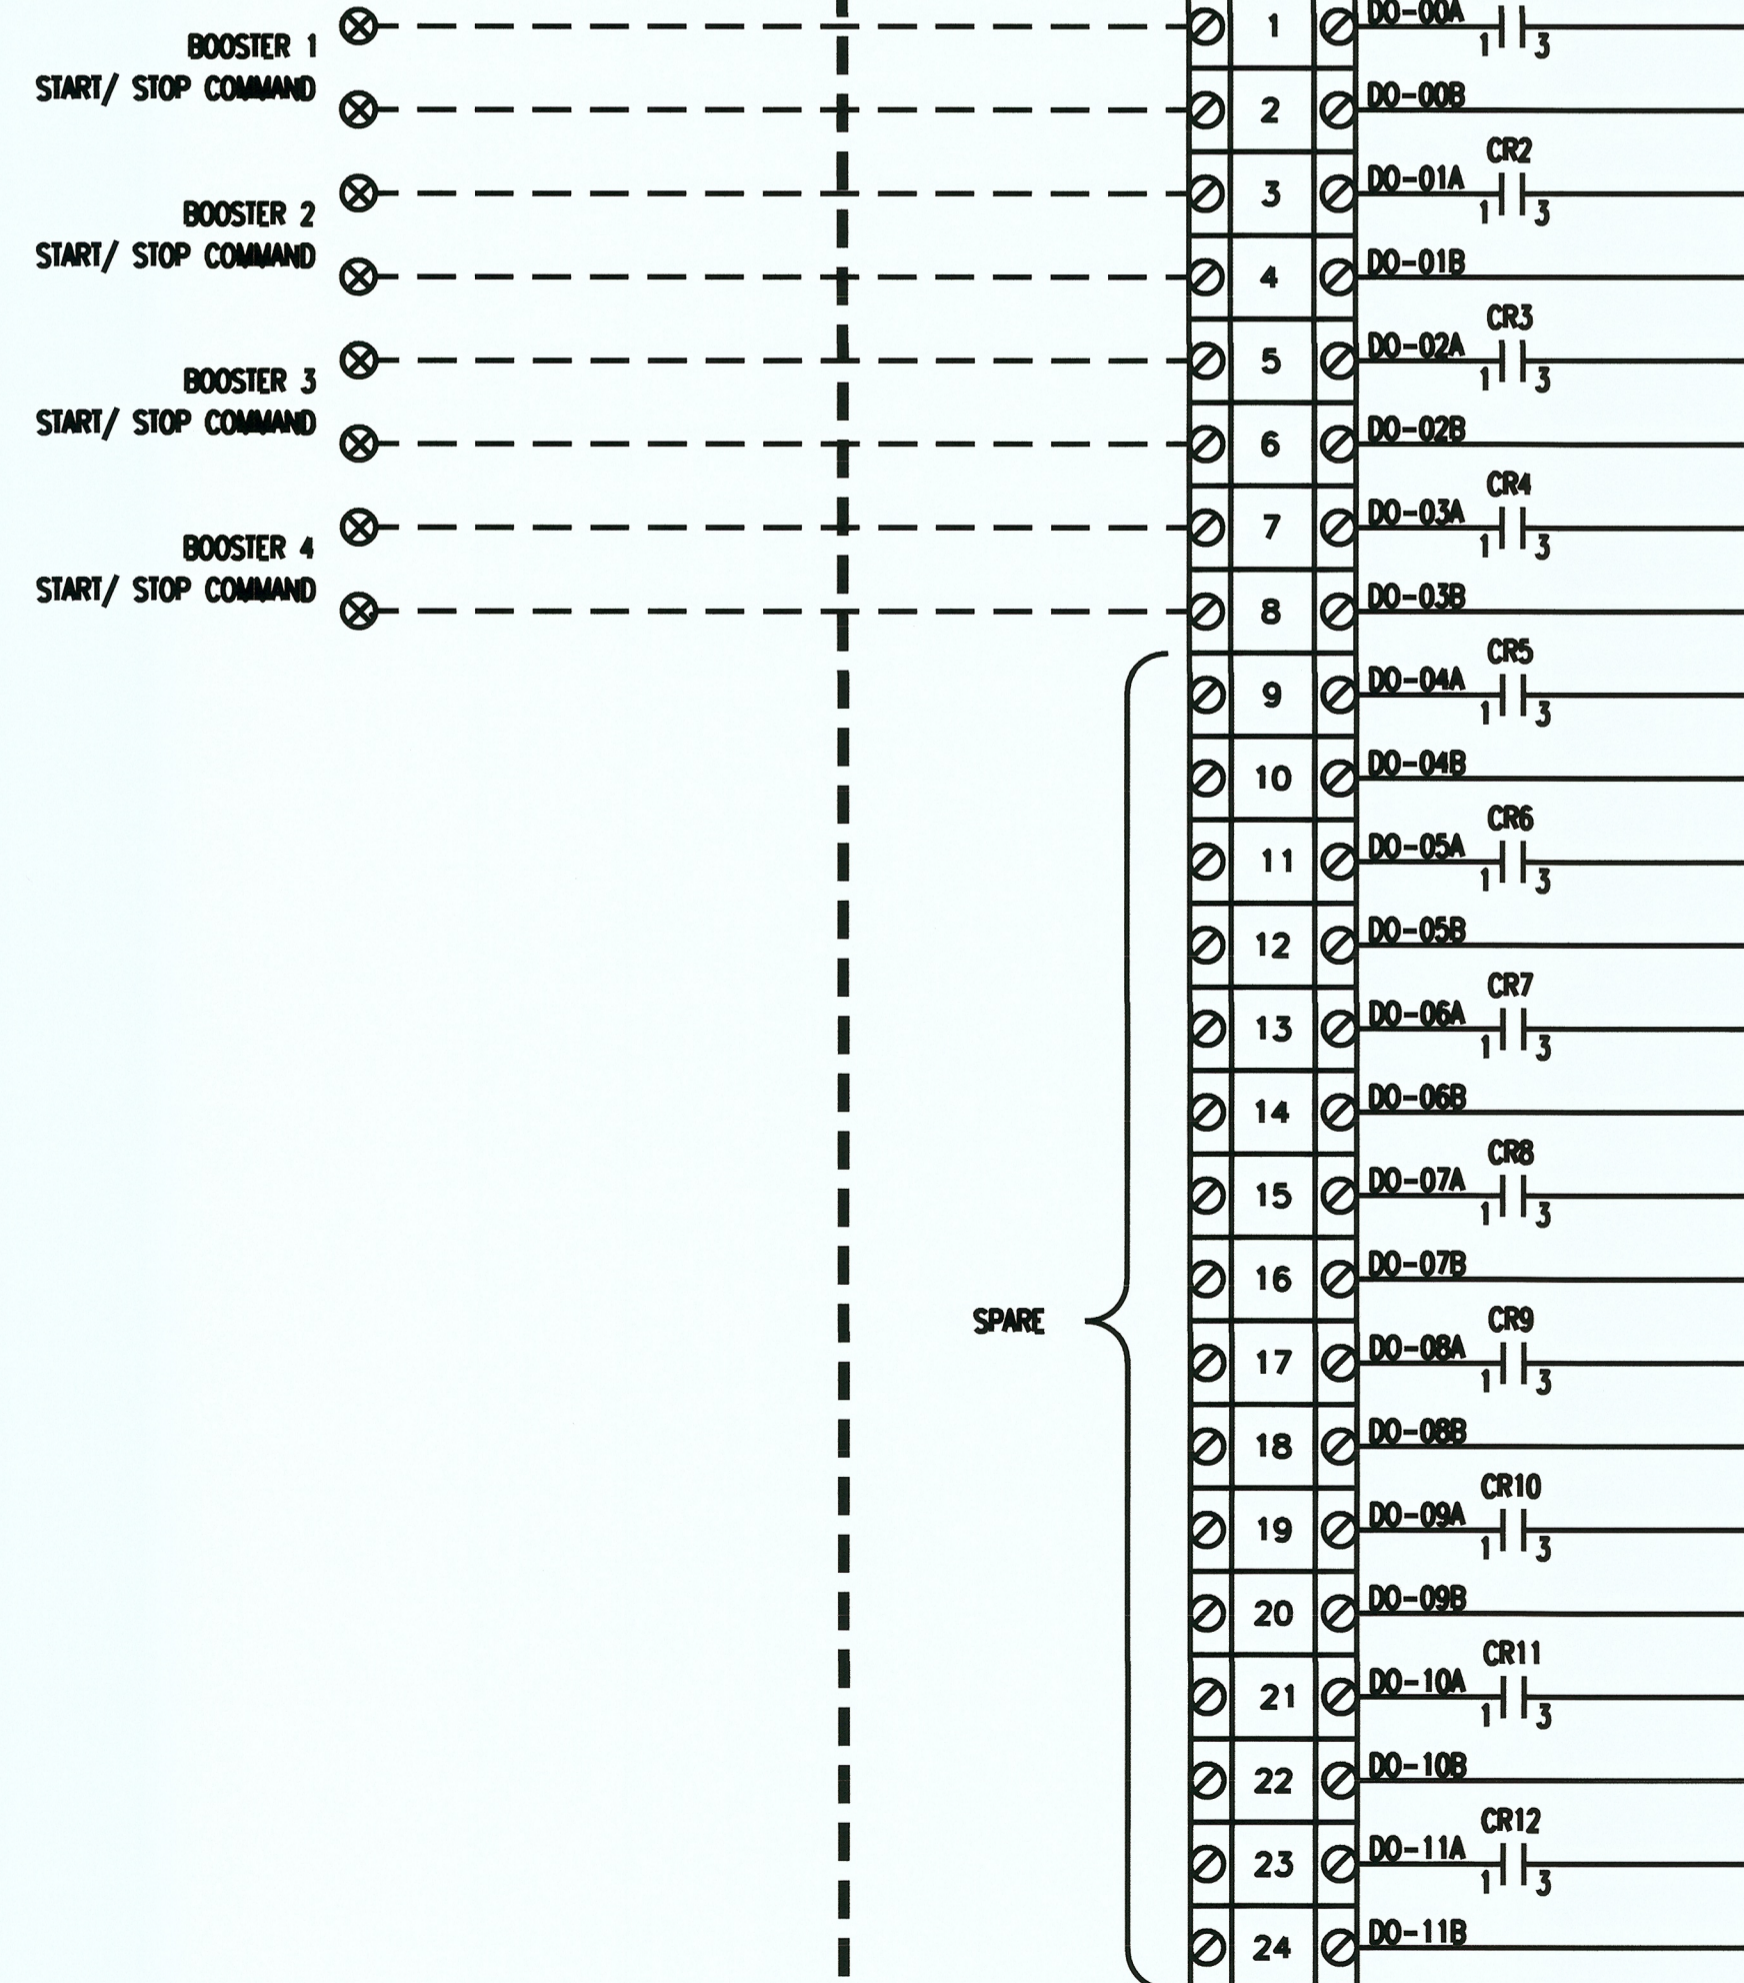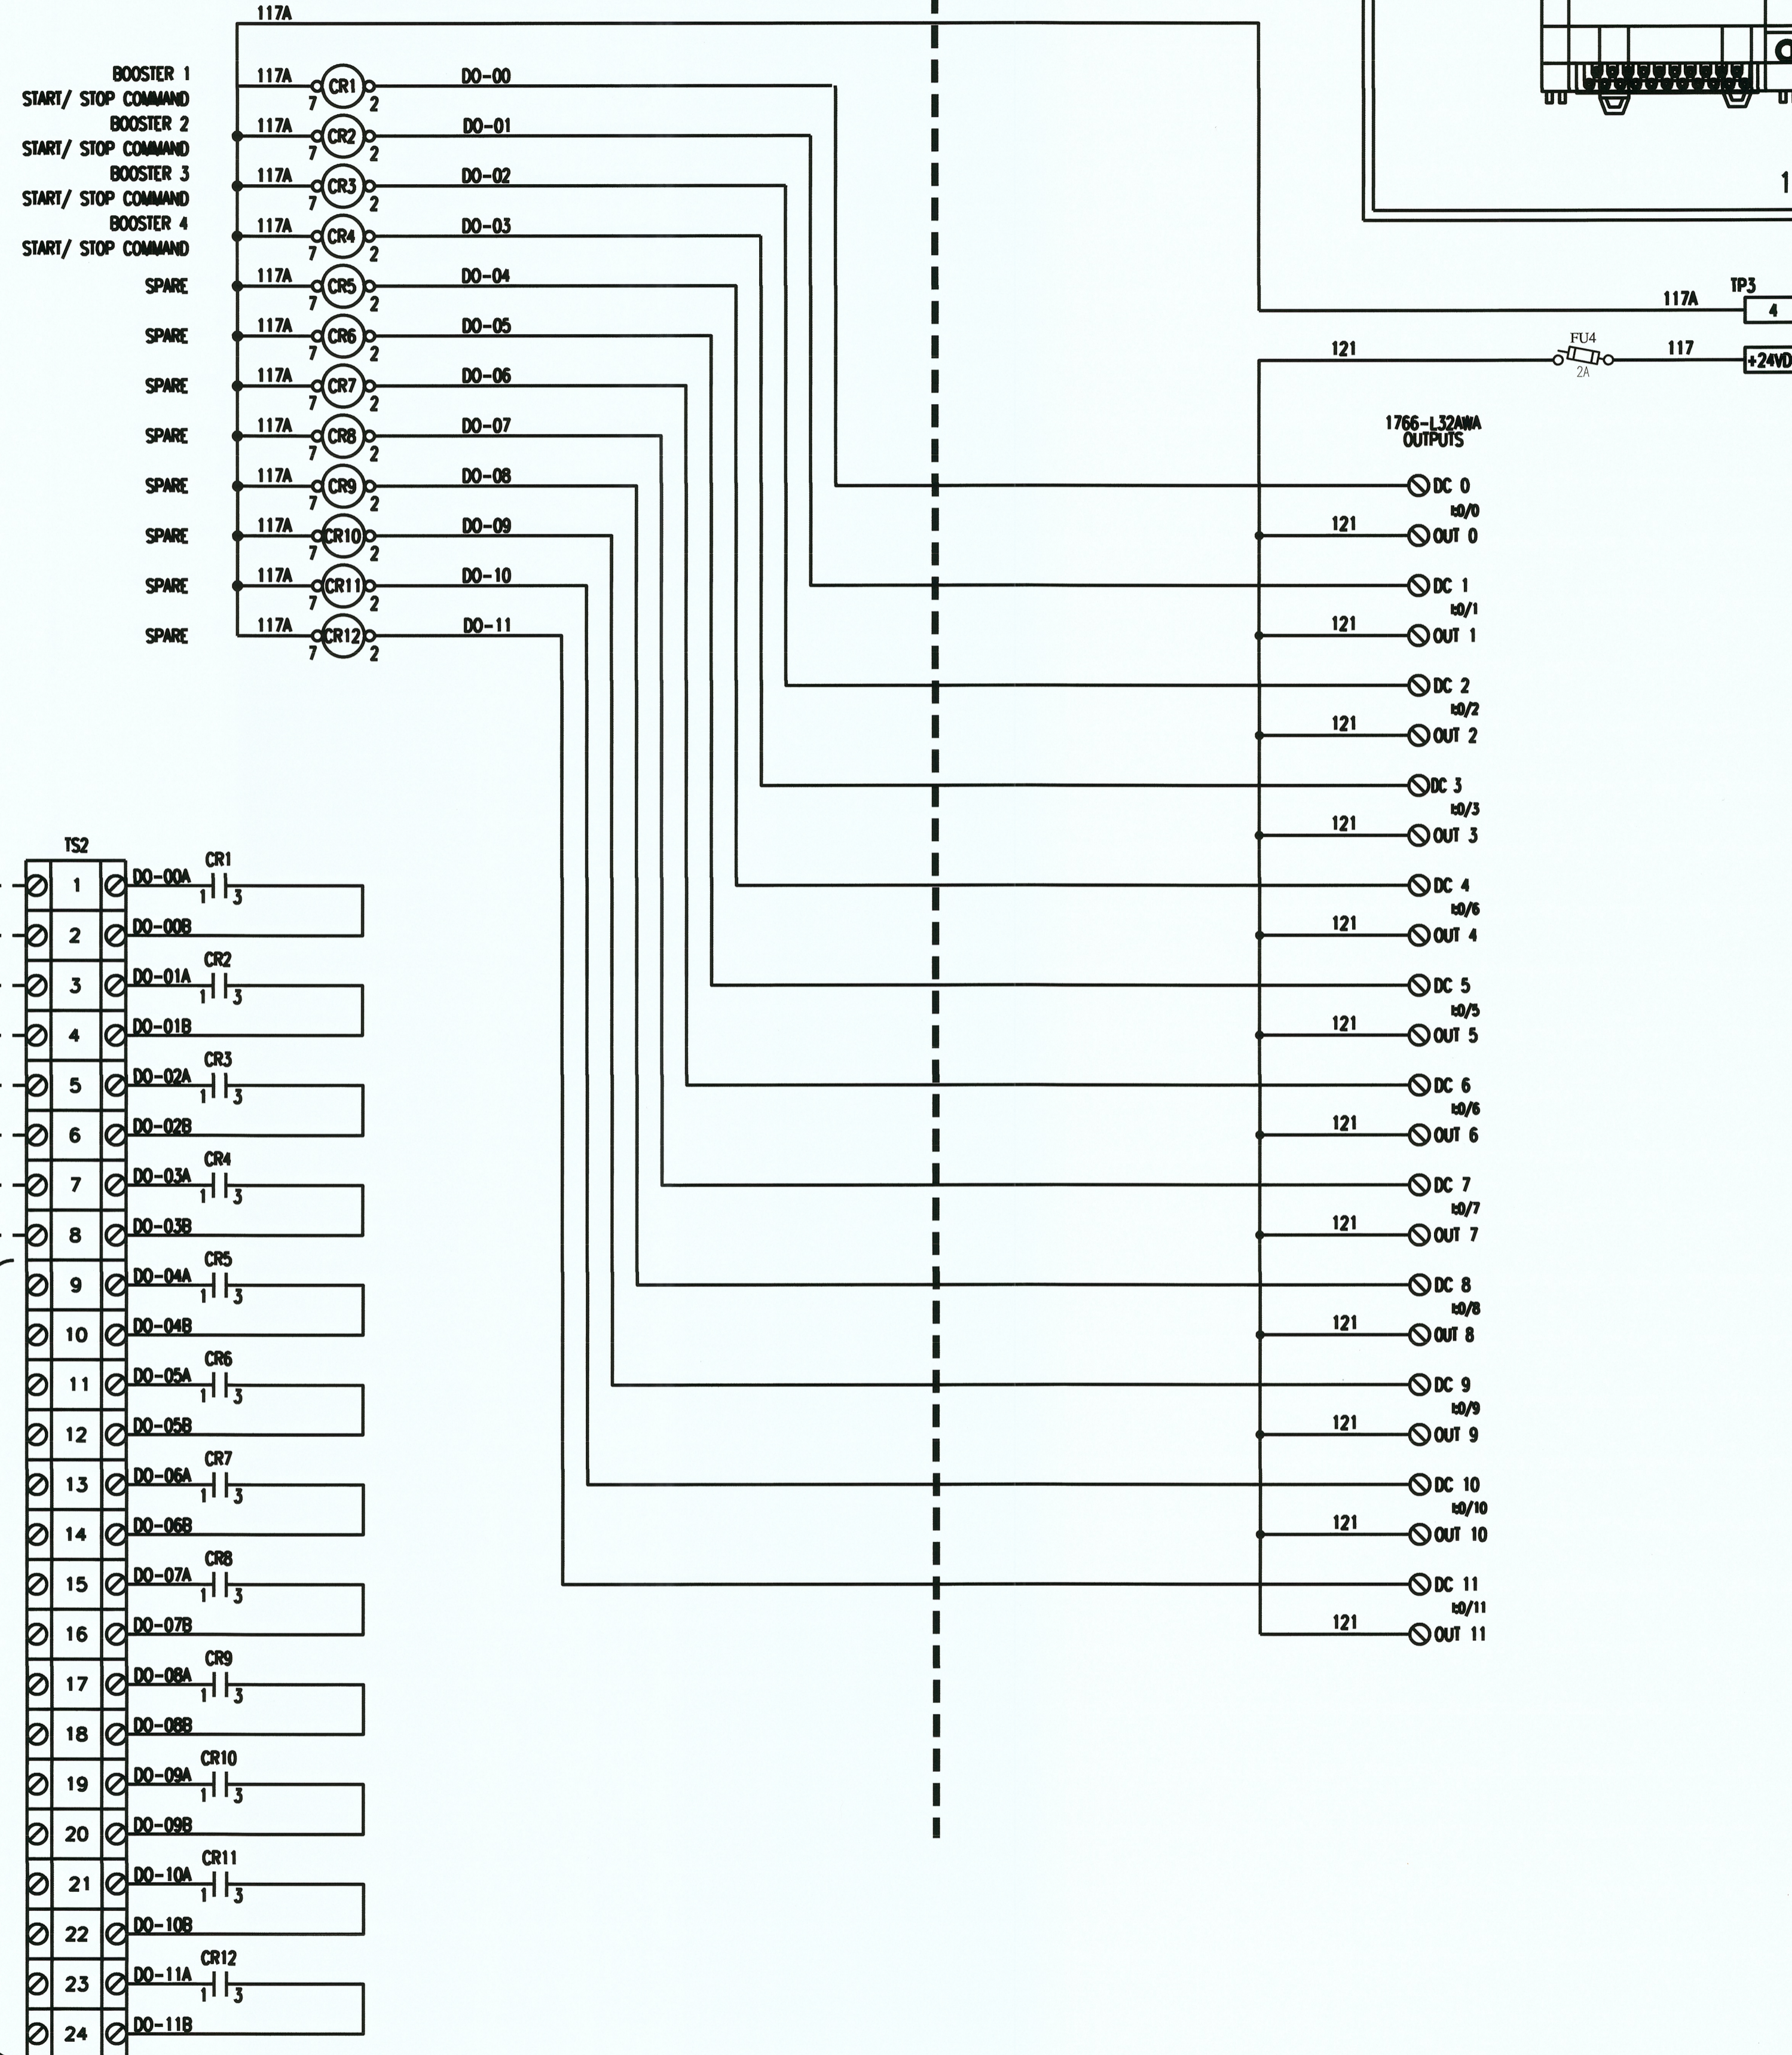


REVISIONS:



ATKINS
 Copyright © Atkins North America, Inc (2014)
 2270 CORPORATE CIRCLE, SUITE 200
 HENDERSON, NV 89075
 FAX: +1 (702) 263-7200
 www.atkinsglobal.com

PROJECT:
BOOSTER STATION 1C REPLACEMENT
 LAKE HAVASU CITY, ARIZONA

DESIGNED BY: SBC/RAW
 DRAWN BY: RAW

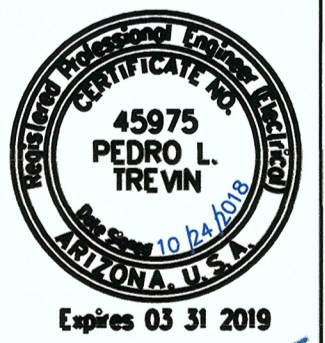


PROJECT NO.
 WT7440

DWG NO.
I-9
 38 OF 47


PANEL AND FIELD MOUNTED EQUIPMENT DEVICE

ALLEN-BRADLEY I/O SUB-PANEL CONNECTION TERMINAL TS3 INPUTS

ALLEN-BRADLEY I/O CONNECTION

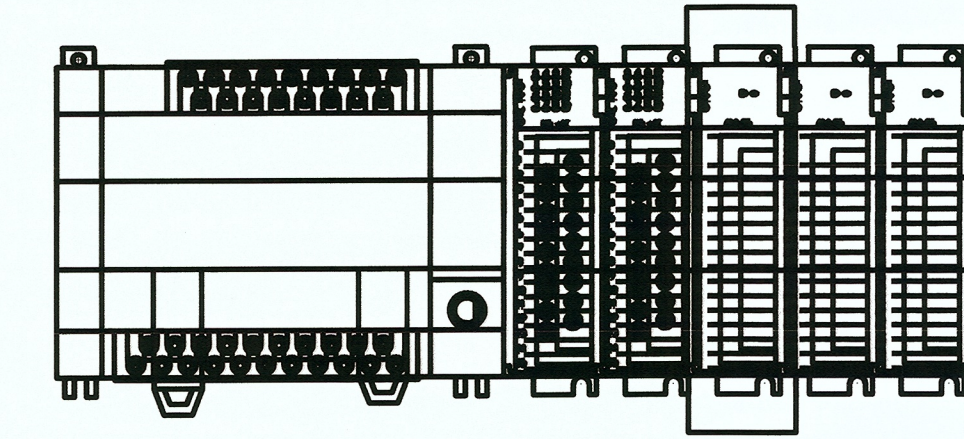

1762-IF4 SLOT: 3

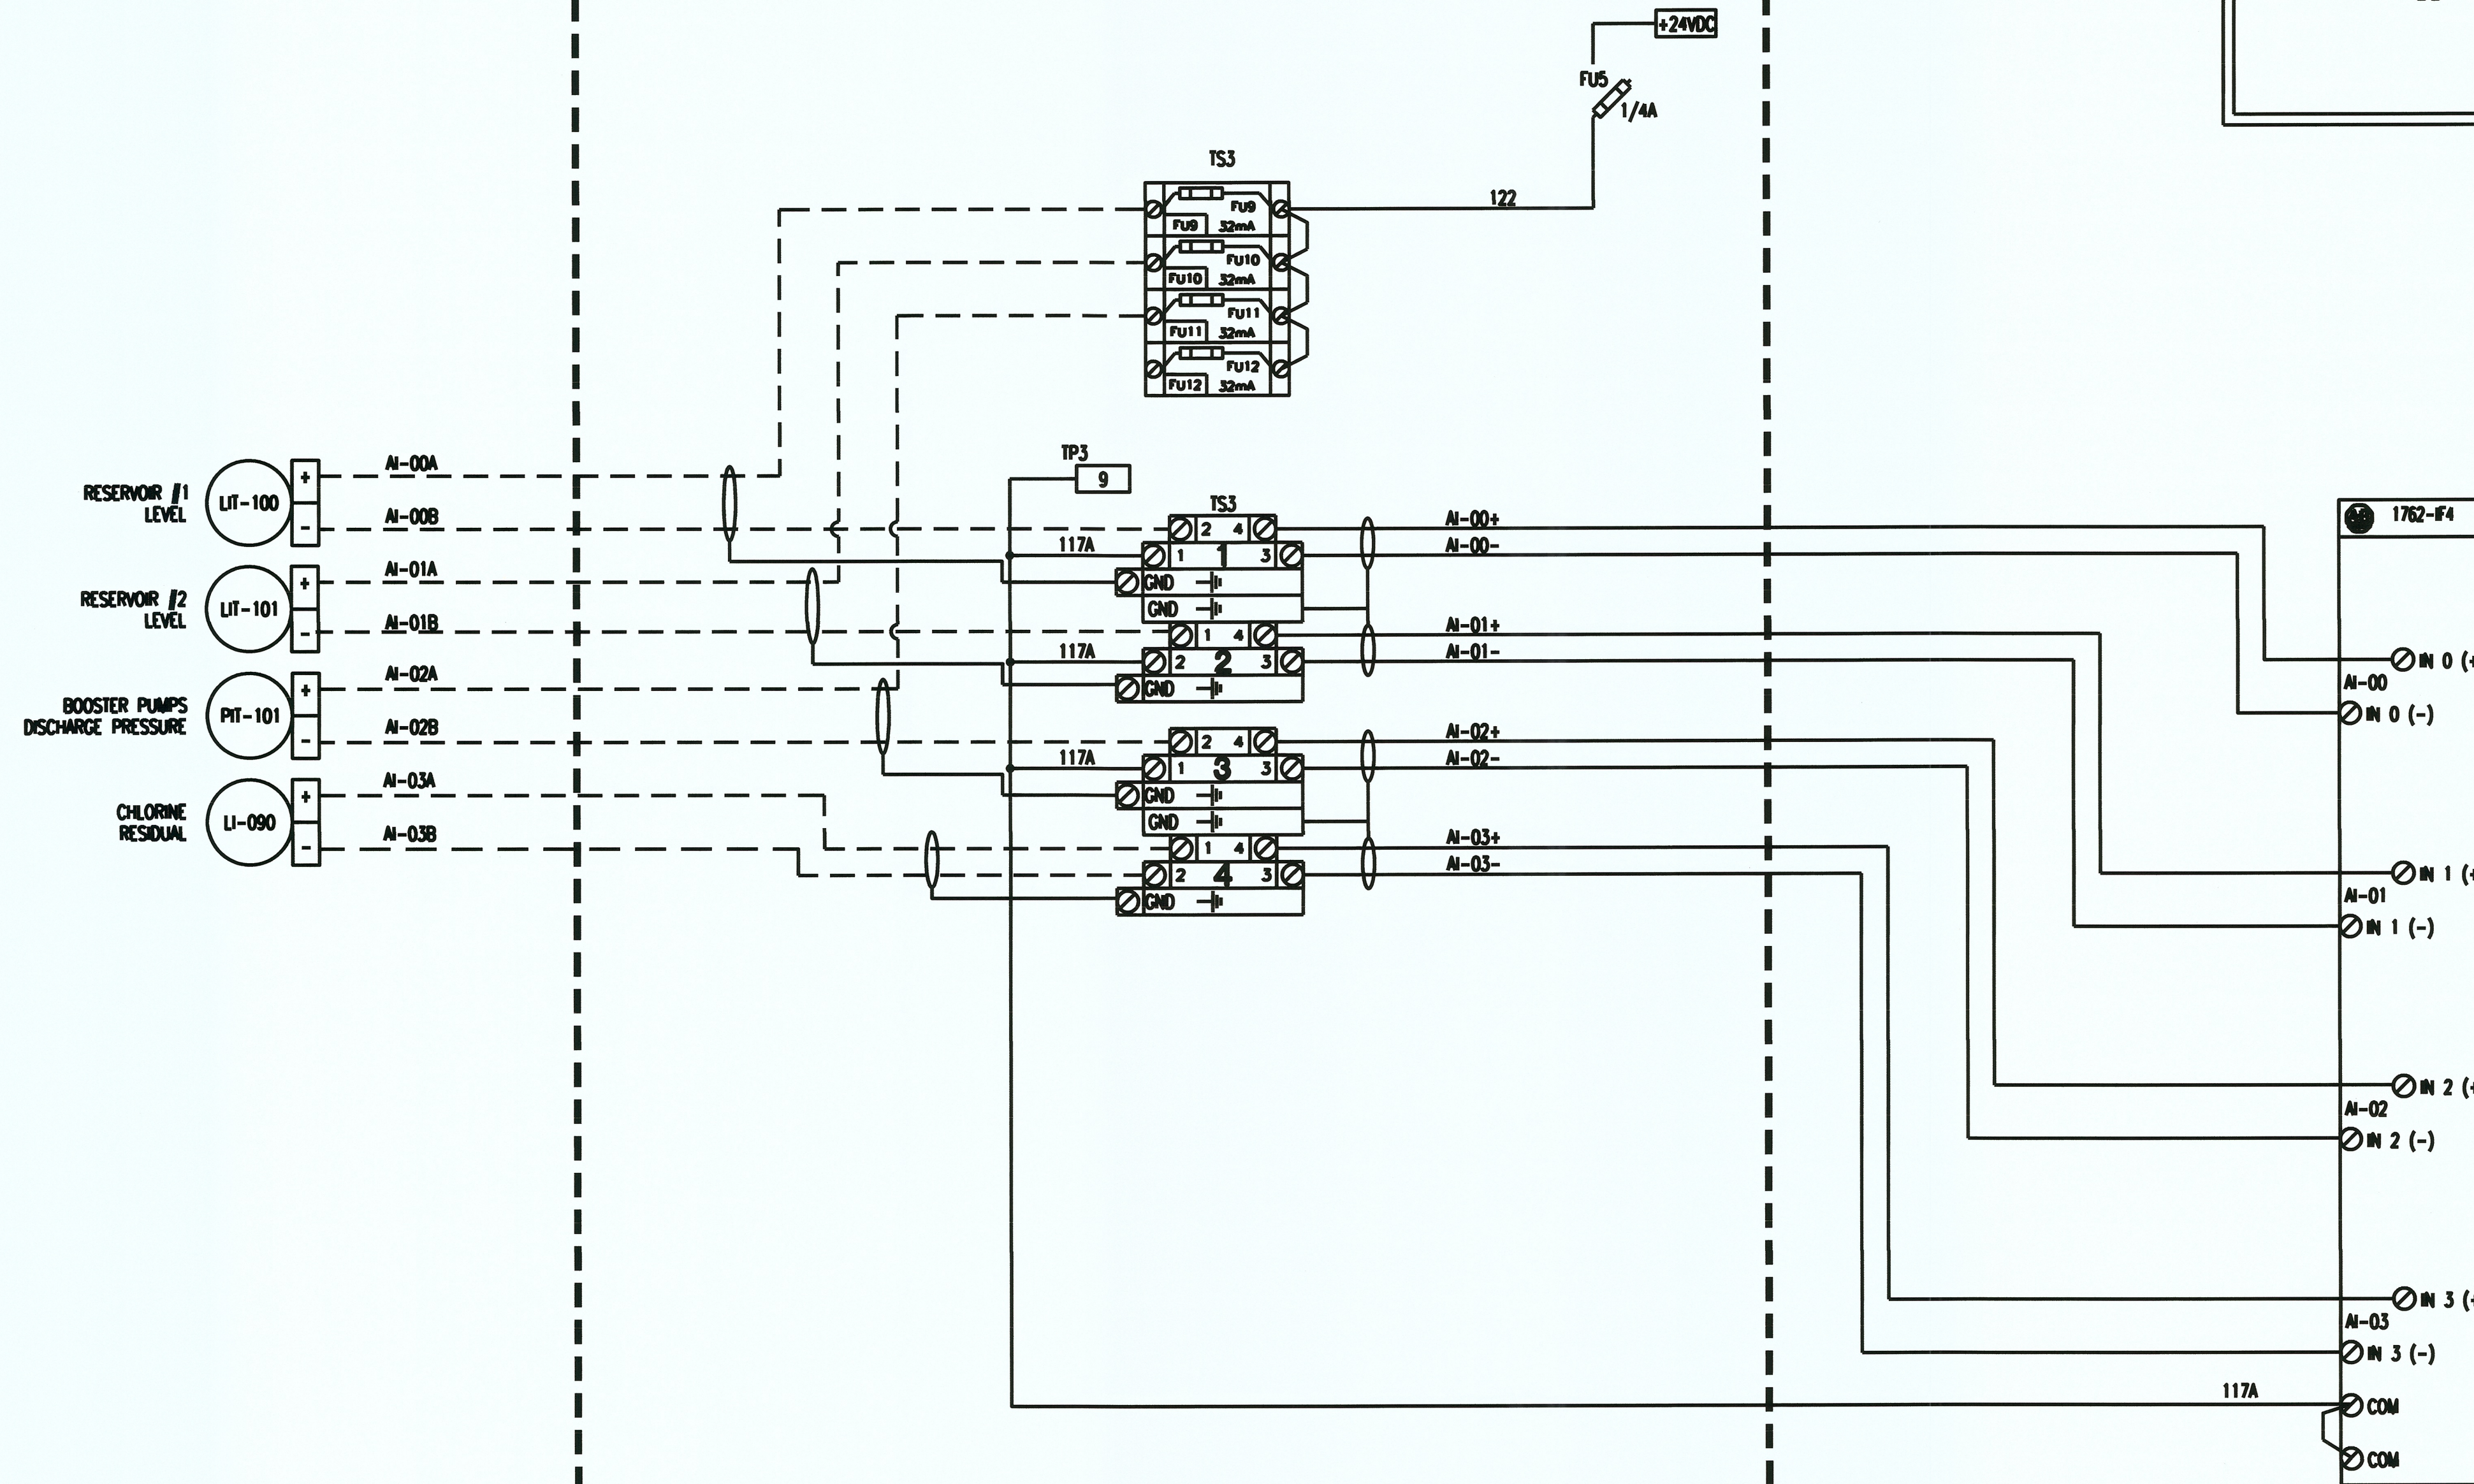


Plotted By: pnt8431 Date: 23-Oct-18-15:24
 File: G:\LD65VCS\COMMON\Lake Havasu - PS Arizona\Booster Station 1C\Final Instrumentation Dwg\100054178_I-05 - I-12.dwg

REVISIONS:



PROJECT:
BOOSTER STATION 1C REPLACEMENT
 LAKE HAVASU CITY, ARIZONA

DESIGNED BY: SBC/RAW
 DRAWN BY: RAW

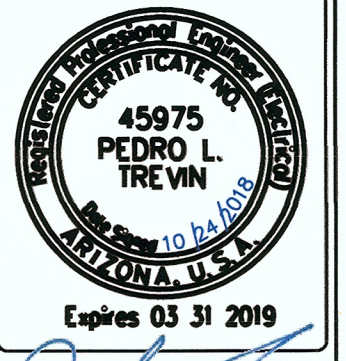

Pedro L. Trevin


PROJECT NO.
 WT7440

DWG NO.
I-10
 39 OF 47


PANEL AND FIELD MOUNTED EQUIPMENT DEVICE

ALLEN-BRADLEY I/O SUB-PANEL CONNECTION TERMINAL TS3 INPUTS

ALLEN-BRADLEY I/O CONNECTION

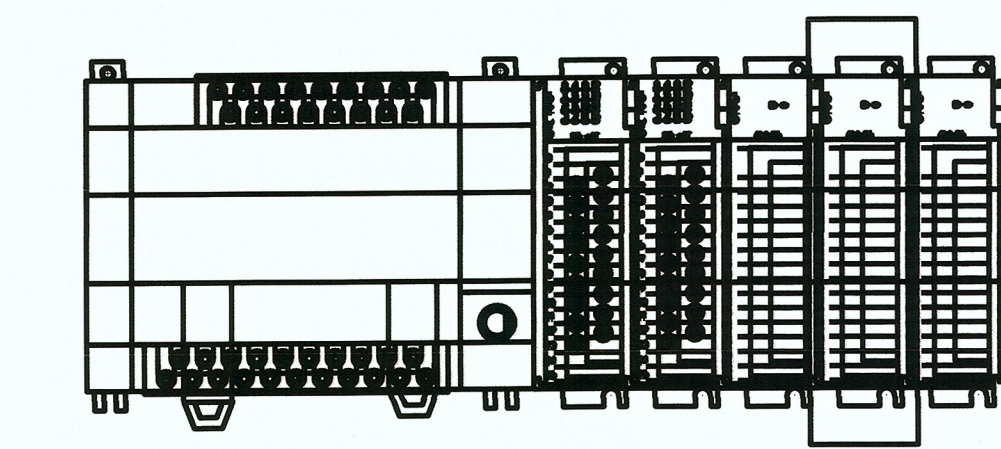

1762-IF4 SLOT: 4

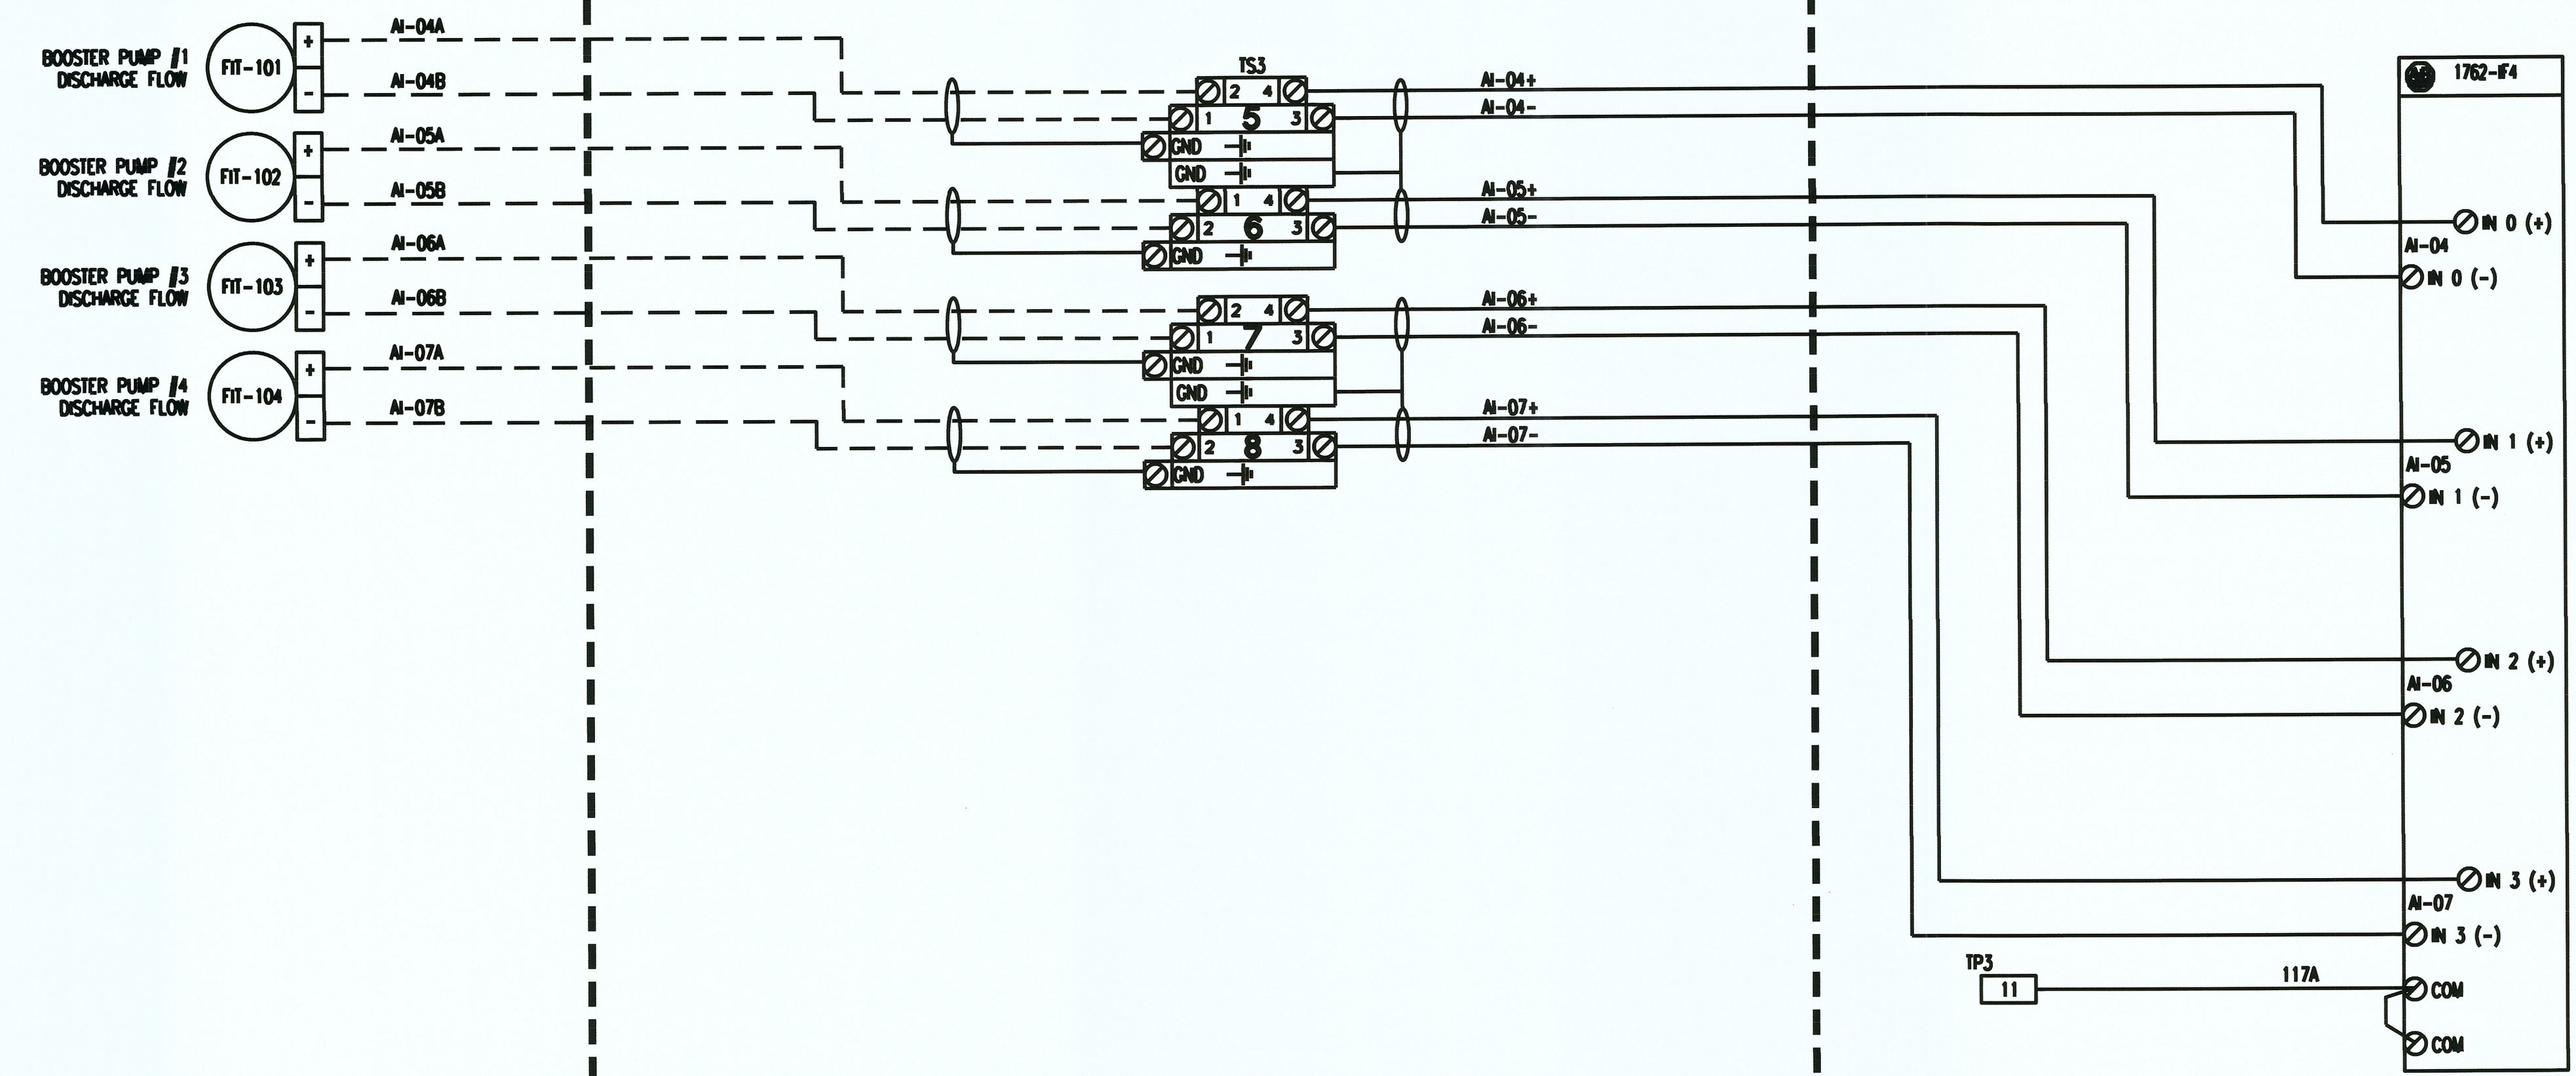

Plotted By: pimt6431 Date: 23-Oct-18-15:24
 File: G:\BLDG\COMMON\Lake Havasu - PS Arizona\Booster Station_IC\Final Instrumentation Dwg\00054178_L-05 - I-12.dwg

REVISIONS:




ATKINS
 Copyright © Atkins North America, Inc (2014)
 2270 CORPORATE CIRCLE, SUITE 200
 HENDERSON, NV 89074
 TEL: +1 (702) 263-7755
 www.atkinsglobal.com

PLC ANALOG INPUTS - 2

PROJECT:
BOOSTER STATION IC REPLACEMENT
 LAKE HAVASU CITY, ARIZONA

DESIGNED BY: SBG/RAW
 DRAWN BY: RAW

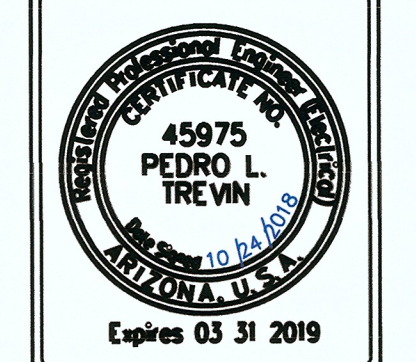

Pedro L. Trevin

PROJECT NO.
 WT7440

DWG NO.
I-11

40 OF 47