


Contractor: Pioneer Earthmovers  
 Agency: Lake Havasu City  
 Project: Roadway Improvements  
 Project Name: Street Pavement Priority Program -  
 Mesquite Ave & Lake Havasu Ave  
 Location: Mesquite Ave, Civic Center Ln - Riviera Dr  
 Start Date: \_\_\_\_-\_\_\_\_-\_\_\_\_  
 End Date: \_\_\_\_-\_\_\_\_-\_\_\_\_  
 Working Hours: 9:00 pm to 11:00 pm  
 Contact: Tony - 928.727.2250

ROAD CLOSURE  
 NIGHT WORK ONLY

NORTH



**QUAIL**  
**CONSTRUCTION**  
 4166 KATHY EAST, FORT MOHAVE, AZ 86426

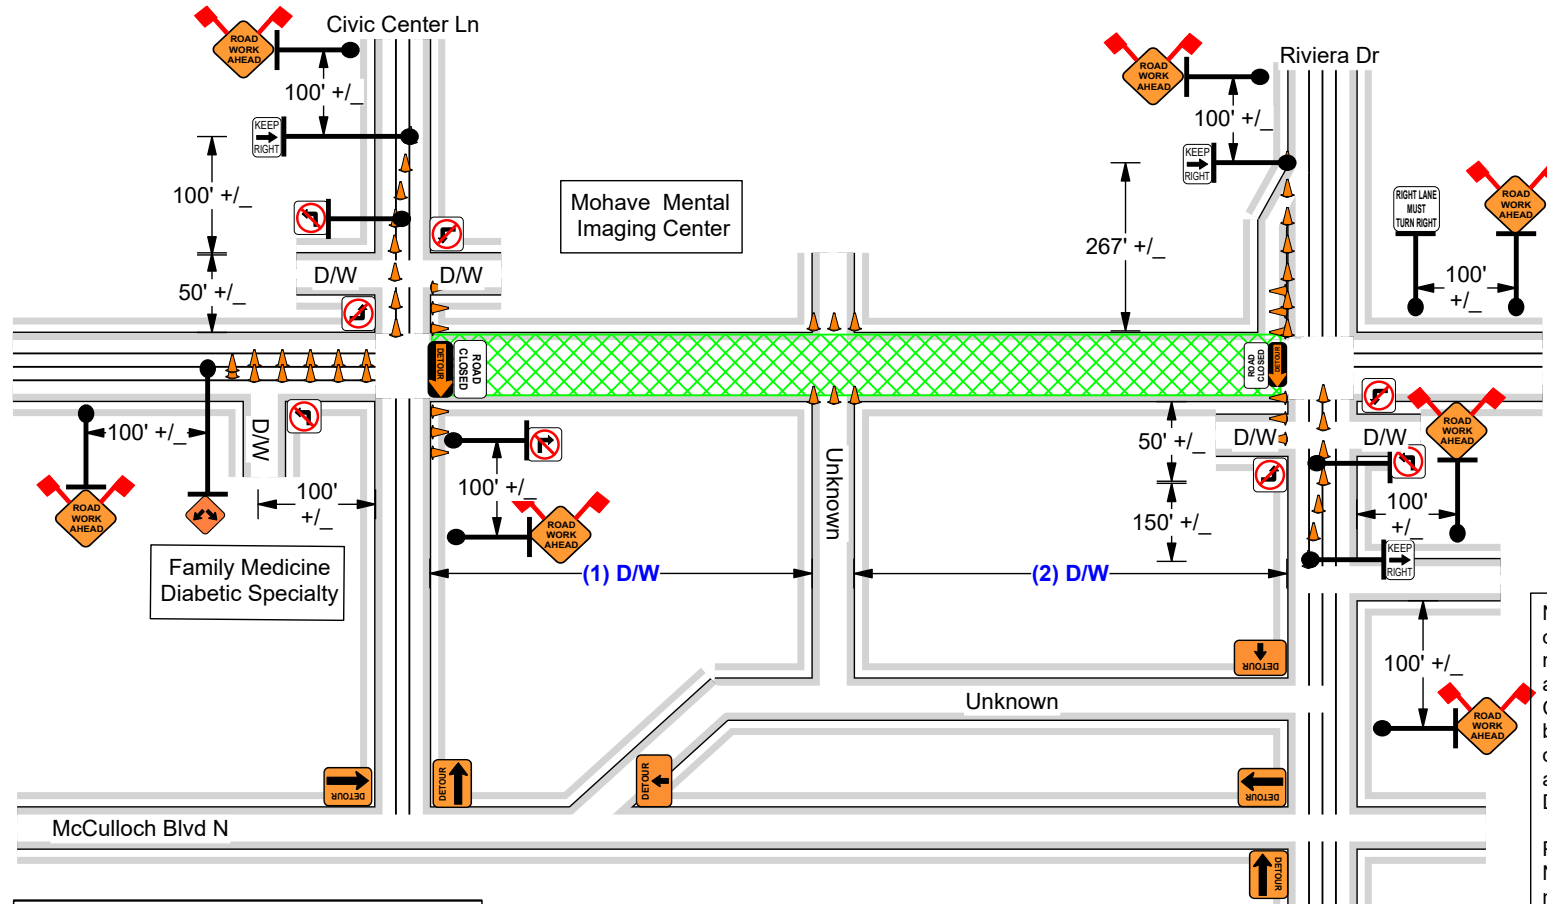

Typical  
 Driveway

**ADDITIONAL NOTES:**  
 \*\*\*FLAG PERSONS WILL BE ON  
 RIVIERA @ INJO & RIVIERA @  
 MC CULLOCH N

**SPACING:**  
 Traffic Cone, 28" (retro-reflective):  
 25 feet - Turn Lanes  
 5 feet - Road Closure

**PLAN NOT TO SCALE**  
 FIELD ADJUSTMENTS TO BE MADE  
 AS NEEDED

**ALL ITEMS TO BE BAGGED AND  
 FLAGGED AS REQUIRED**

**NOTES:** The Traffic Control Plan is based on Quail Construction, LLC being responsible for the delivery and placement, as well as the final removal of the Traffic Control Devices. Pioneer Earthmovers will be responsible for the daily teardowns, daily resets, maintenance, as well as the final teardown of the Traffic Control Devices..

**PREPARED BY:**  
 Nancy Norman  
 nnorman@quailcorp.com  
 Quail Construction, LLC  
 02.19.25  
 928.768.7233 - phone / 928.444.3303 - cell

**TCP #:** QCFM-25.0129

**ATSSA CERTIFICATION #'S**  
 TOM NORMAN - #35721 - EXP - 09.28.2028  
 NANCY NORMAN - #35723 - EXP - 09.28.2028  
 TODD COOK - #600253 - EXP - 12.17.2025  
 IAN DIAZ - #1010397 - EXP - 06.11.2027